




Site Plan with Topo
1 : 200

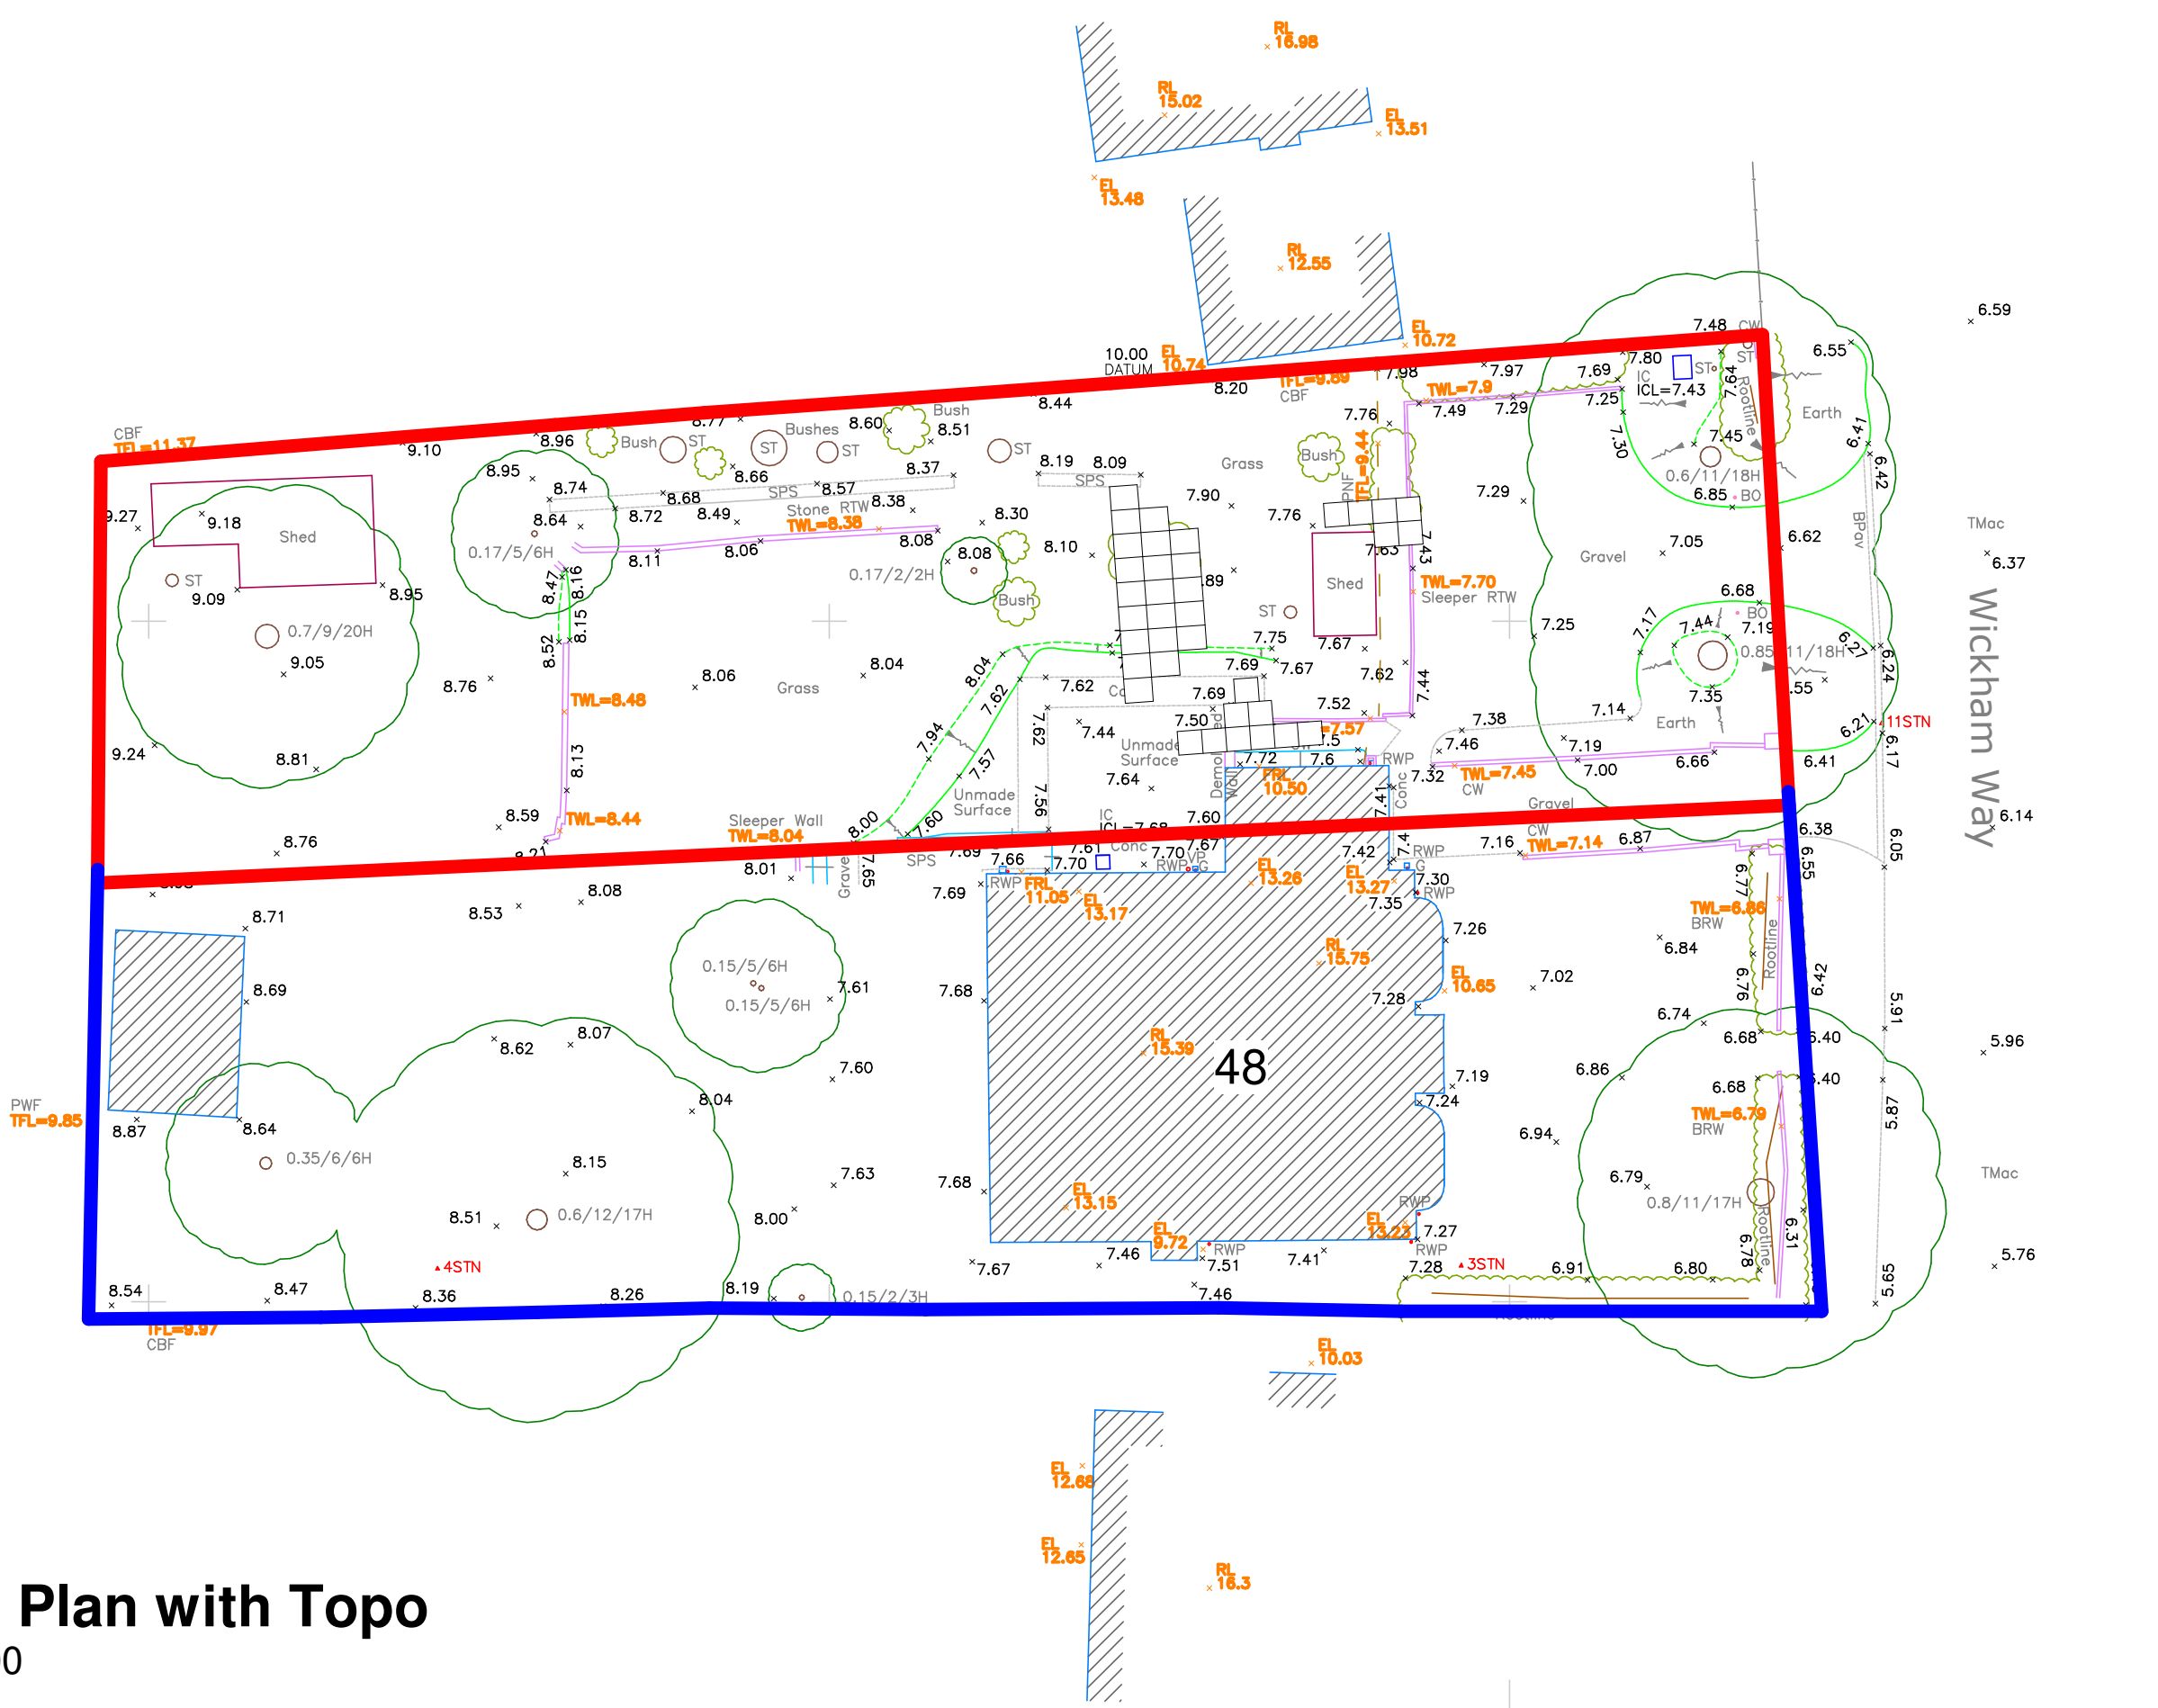

Site Plan
1 : 200

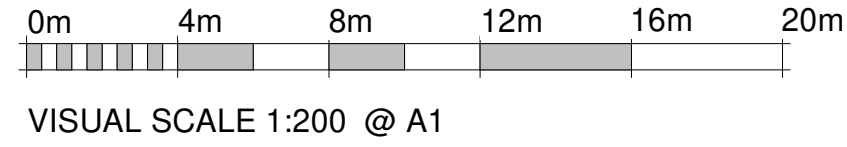

Location Plan
1 : 1250

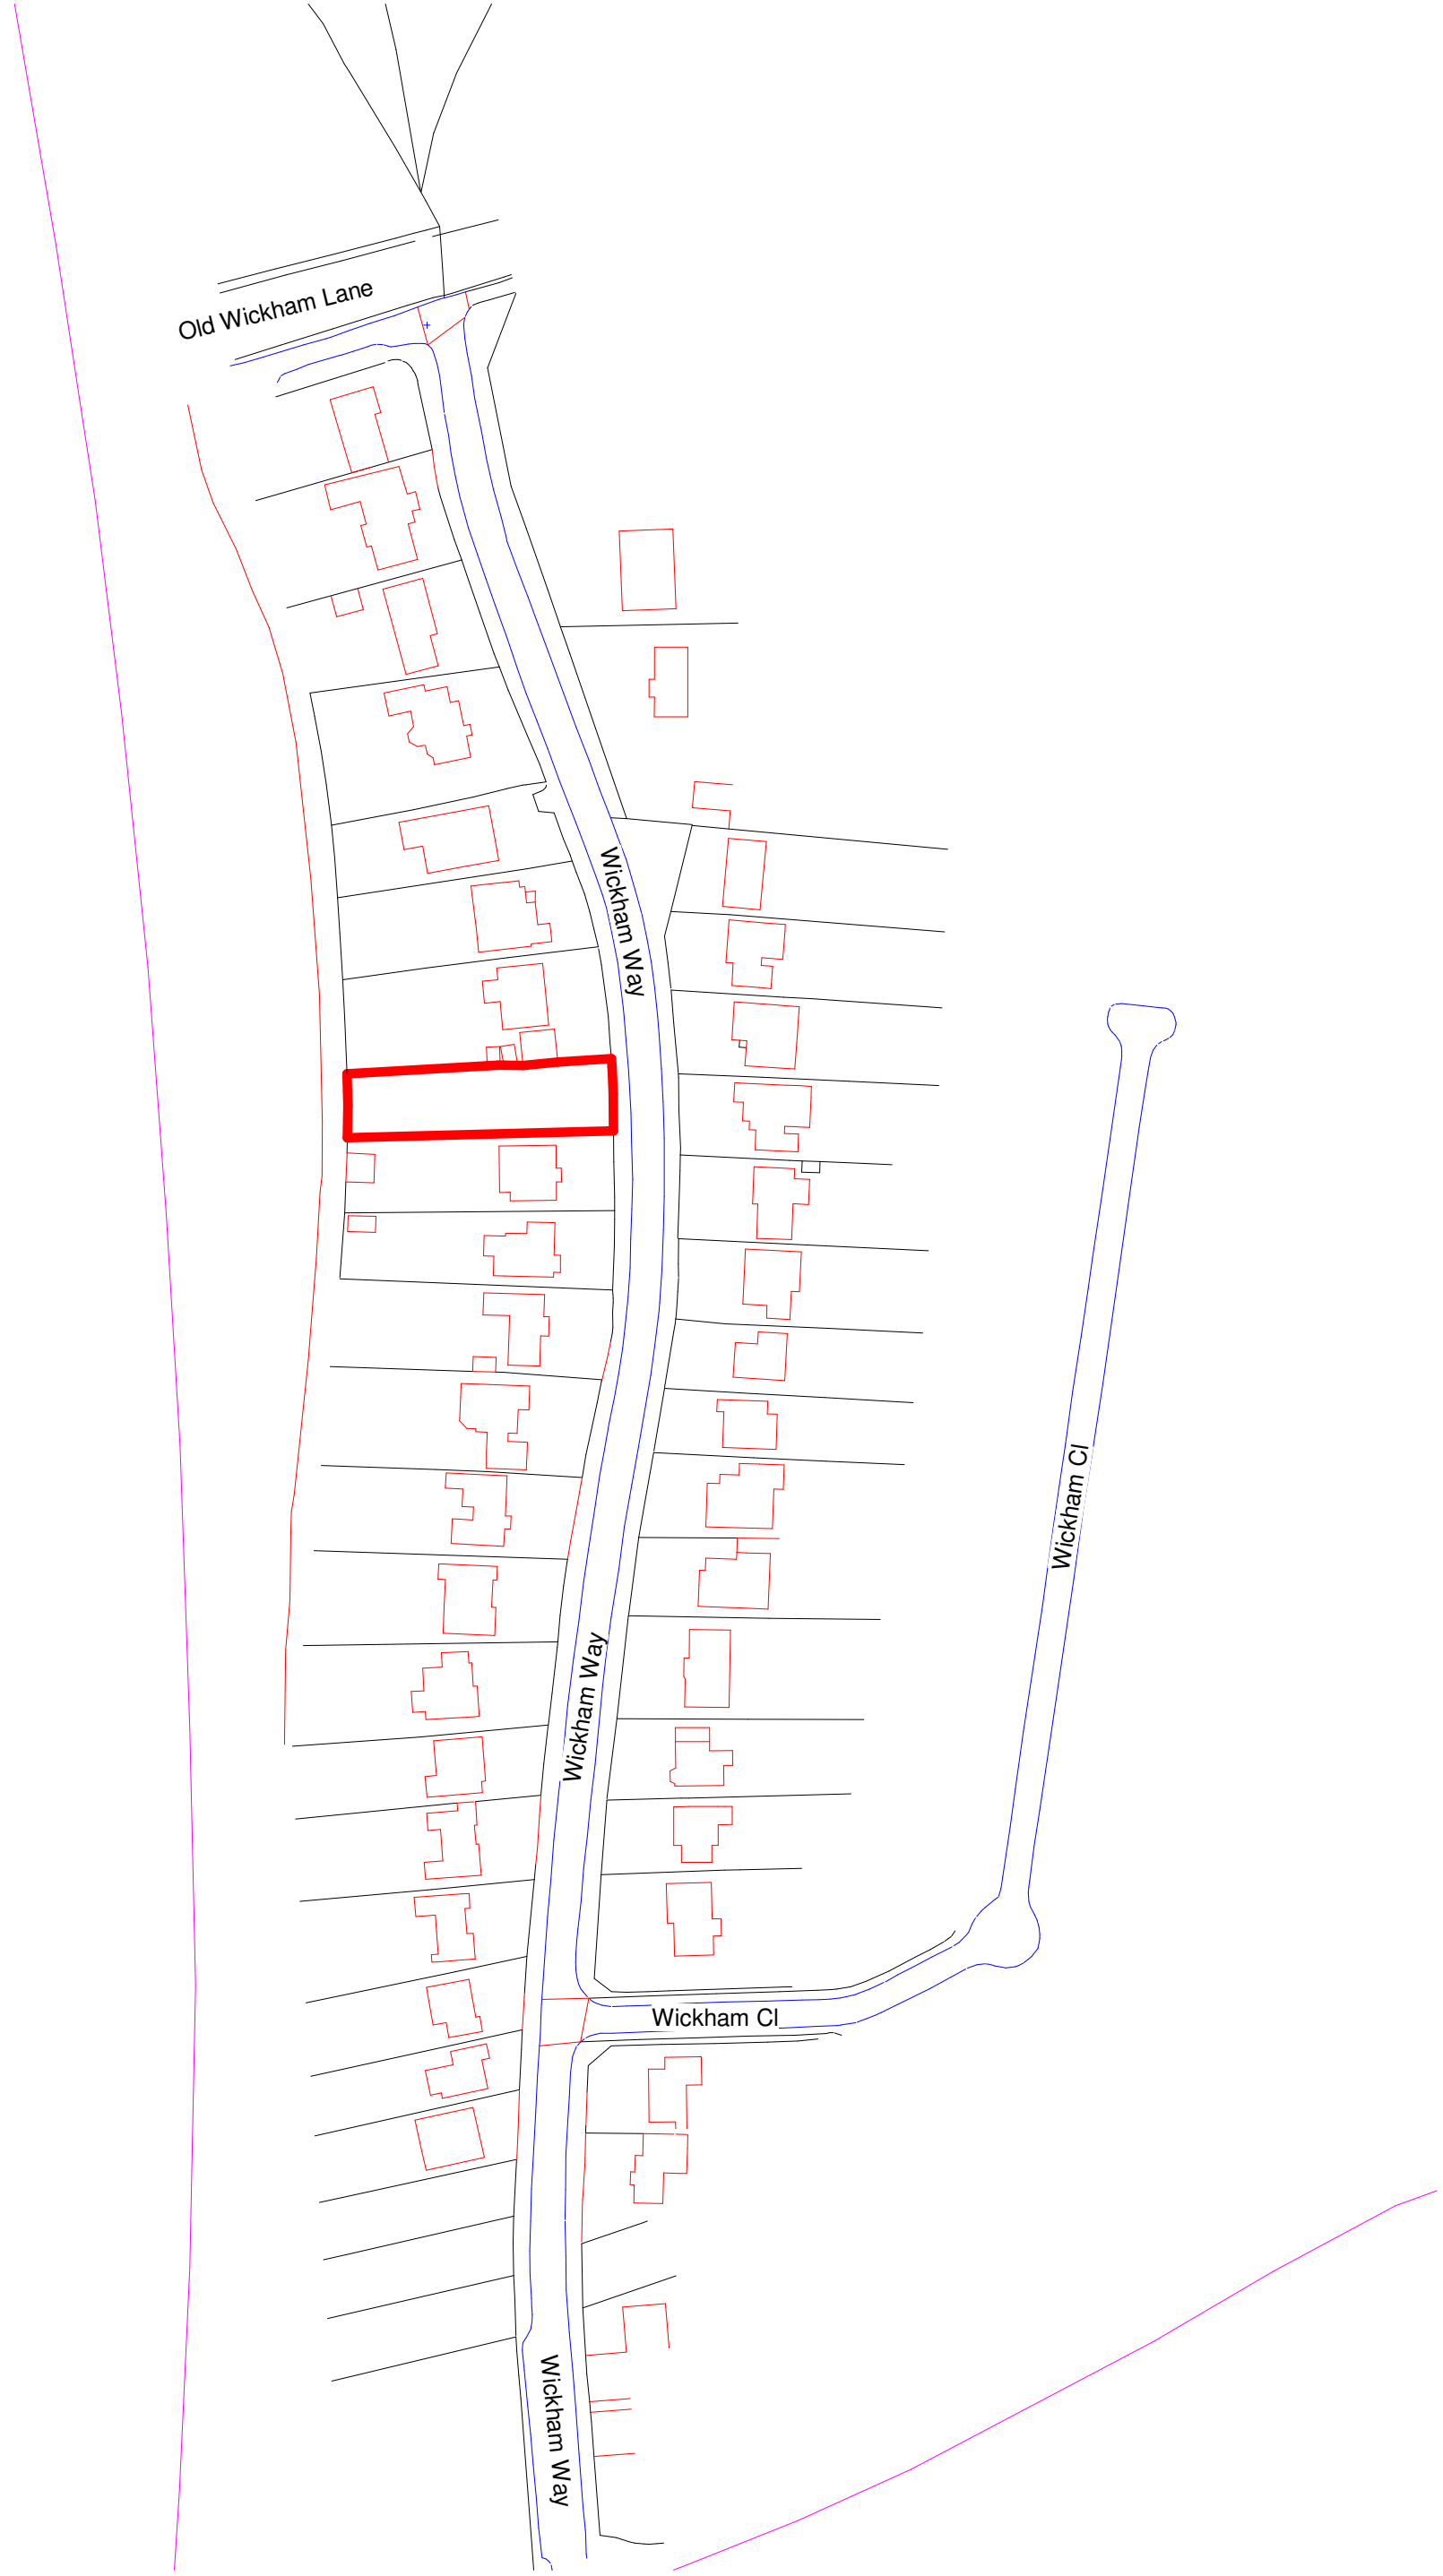

Station Road, Duns, Berwickshire, UK,
TD11 3HS
Telephone: (01361) 883 785
Fax: (01361) 883 898
Email: enquiries@fleminghomes.co.uk
www.fleminghomes.co.uk

PROJECT:
Erection of Dwelling
FOR:
Mr and Mrs Dowds
SITE:
50 Wickham Way,
Haywards Heath,
West Sussex,
RH16 1UQ.

Planning Issue Drawings

THIS DRAWING IS COPYRIGHT
It is the responsibility of the customer and contractor appointed for the final design of electrical, bathroom, kitchen and utility fittings. Those indicated by Fleming Homes Ltd. are demonstrative for building control purpose only.
Do not scale drawing.
Dimensioned wallplate layout plan will be provided.
Dimensions given are structural unless noted otherwise.
It is the entire responsibility of the customer to have ground conditions checked prior to start of work and have foundations designed accordingly.

Rev	Description	Date

SCALE	PAPER	DRAWN	CHECKED	DATE
As indicated	A1	WJH	SRH	7.11.25

DRAWN REF:	CONTRACT NUMBER:
6377 PL2	2321