


location plan - scale 1:1250 @ A3



site plan - scale 1:500 @ A3

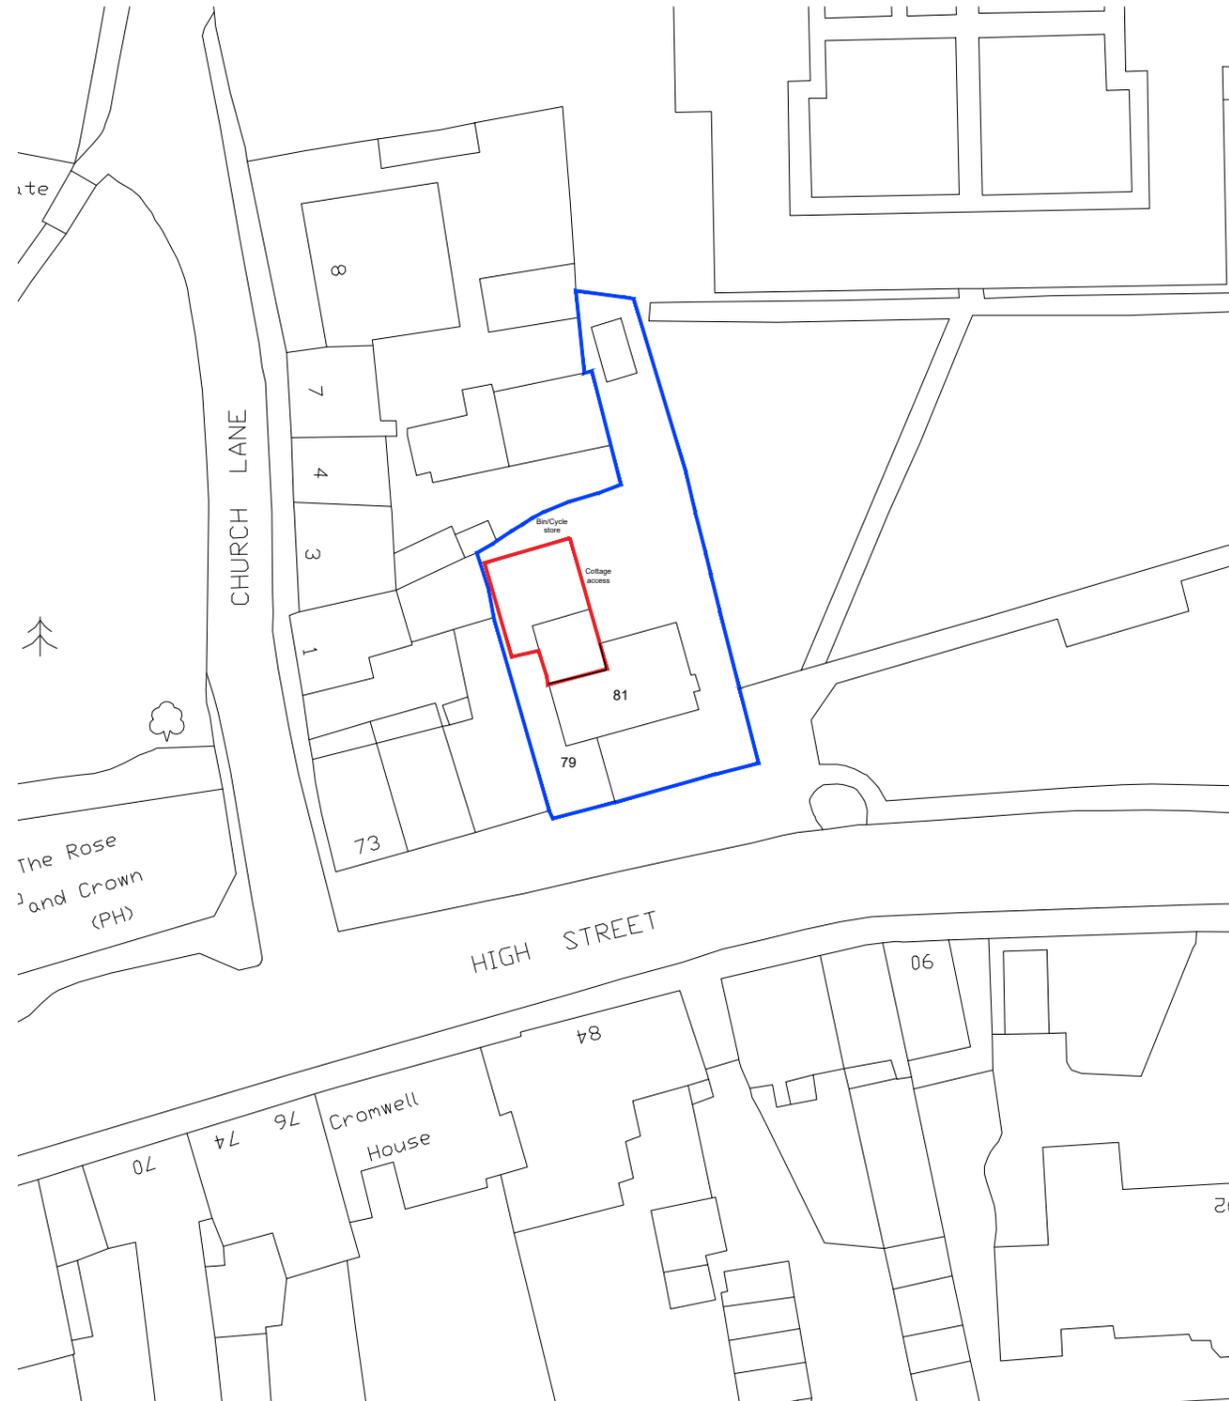

**GENERAL NOTES :**  
1 - THIS DRAWING IS THE PROPERTY OF BENTLEYS & CARTER AND IS NOT TO BE REPRODUCED IN ANY WAY OR FORM WITHOUT THE WRITTEN PERMISSION OF BENTLEYS & CARTER.  
2 - Do not scale from this drawing unless for planning purposes.  
3 - All dimensions, including distances, are reported to Bentleys & Carter.  
4 - This drawing is to be used in connection with the proposed residential conversion with the site.  
5 - All works to comply with the relevant British Standards, Codes of Practice and Building Regulations.

**PROJECT :**  
residential conversion at - 79 - 81 high street, east grinstead, west sussex, rh19 3dd

**DRAWING :**  
site - location plan

**DRAWING STATUS :**  
planning submission

**JOB NO:**  
pil - 0182

**DRAWING NO:**  
100

**SCALE:**  
as indicated @ a3

**DATE:**  
june 2022

**DRAWN BY:**  
pc

**REVISIONS:**  
d