
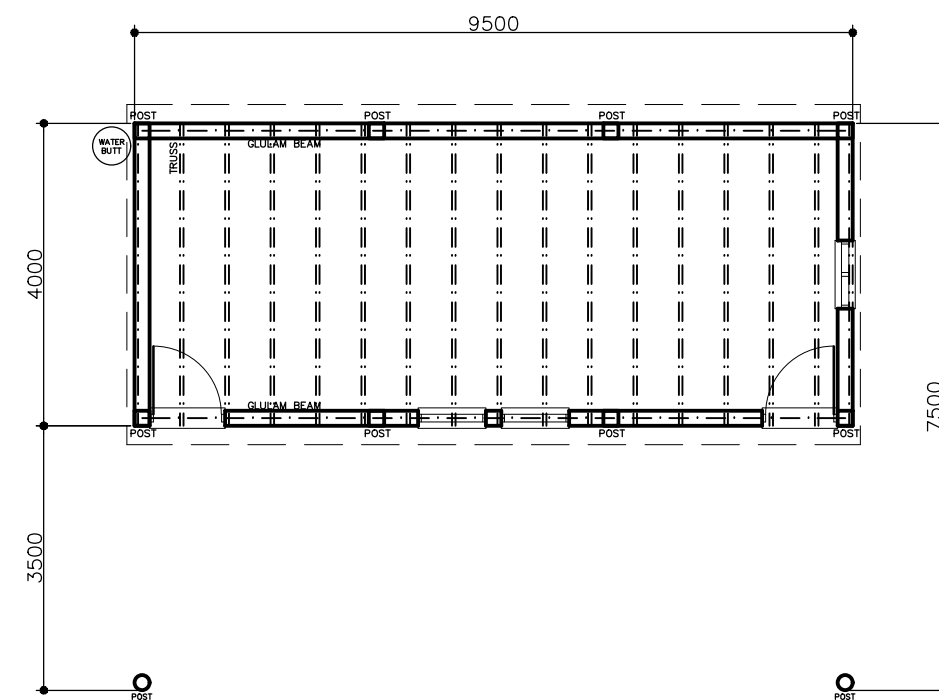



© COPYRIGHT IN THIS DRAWING AND WORK EXECUTED IS AND REMAINS THE PROPERTY OF SCANDIA-HUS LIMITED AND OR ITS SUBSIDIARIES IN ACCORDANCE WITH THE PROVISIONS OF THE COPYRIGHT ACT. PERMISSION TO PRODUCE COPIES OR MODIFIED DRAWINGS IN WHOLE OR IN PART FOR ANY PURPOSE SHOULD BE OBTAINED FROM SCANDIA-HUS LIMITED & ANY SUCH REPRODUCTIONS SHOULD INCLUDE THIS & THE FOREGOING STATEMENT

[illegible]


EXISTING FLOOR PLAN

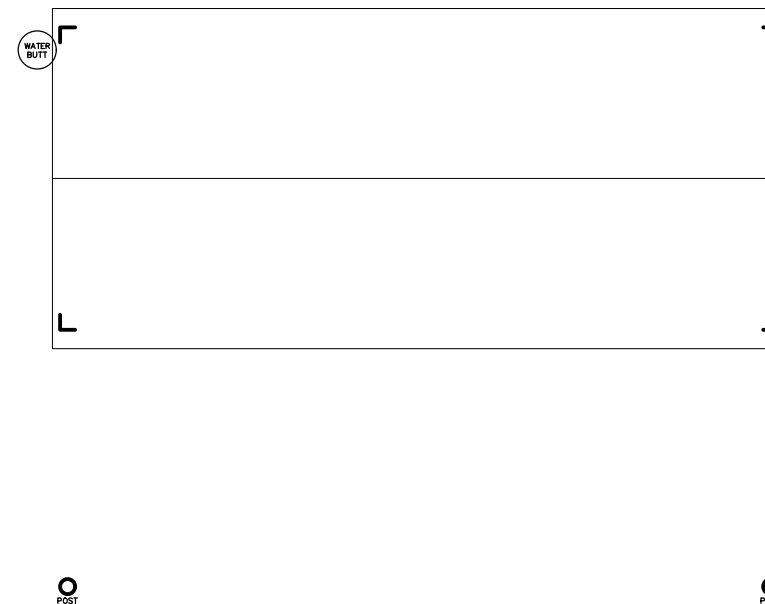


EXISTING ROOF PLAN

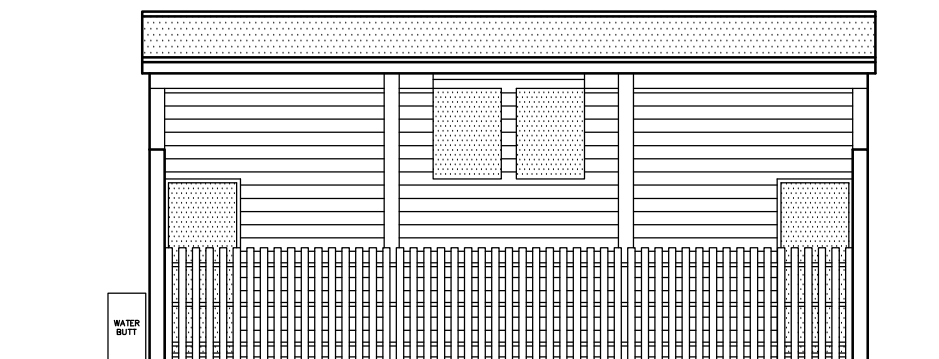


REAR ELEVATION - NORTH

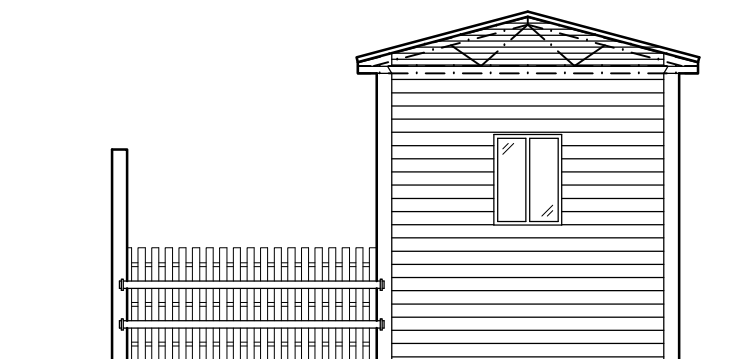


SIDE ELEVATION - WEST

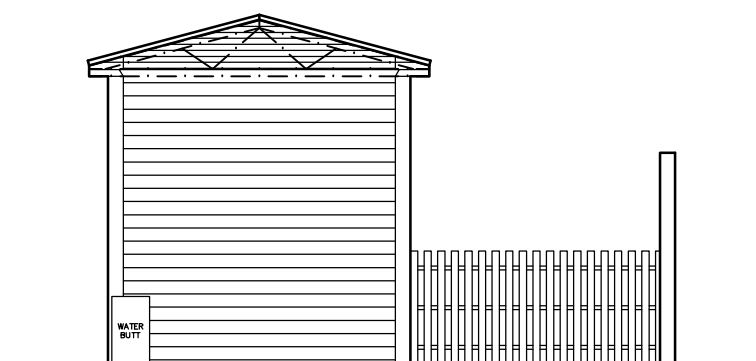

SIDE ELEVATION - EAST

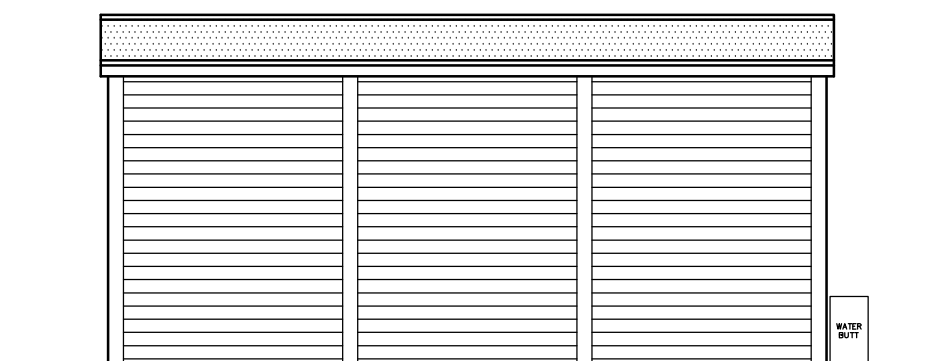

FRONT ELEVATION – SOUTH

 

		
SCANDIA-HUS BUSINESS PARK, FELCOURT ROAD, FELCOURT, EAST GRINSTEAD, WEST SUSSEX, RH19 2LP : TEL 01342 838060		
FOR MR. & MRS. OCKENDEN		
SITE Willow Brook, Danworth Lane, Hurstpierpoint, BN6 9LW		
TITLE EXISTING BARN FLOOR PLAN, ROOF PLAN & ELEVATIONS		
C/No. 2323221	O/No.	SCALE 1:100 @A2
DRAWN FC		DRAWING NUMBER EX01
DATE 9/22		REV B