


© COPYRIGHT IN THIS DRAWING AND WORK EXECUTED IS AND REMAINS THE PROPERTY OF SCANDIA-HUS LIMITED AND OR ITS SUBSIDIARIES IN ACCORDANCE WITH THE PROVISIONS OF THE COPYRIGHT ACT. PERMISSION TO PRODUCE COPIES OR MODIFIED DRAWINGS IN WHOLE OR IN PART FOR ANY PURPOSE SHOULD BE OBTAINED FROM SCANDIA-HUS LIMITED & ANY SUCH REPRODUCTIONS SHOULD INCLUDE THIS & THE FOREGOING STATEMENT


REV	DESCRIPTION	DATE	DRN	CHK
A	GENERAL REVISIONS	30/1/25	JP	
B	GENERAL REVISION	7/2/25	JP	
C	MODS TO PLAN & 2 ELEVATIONS OPTIONS	17/03/25	CC	
D	OPTION 2 SELECTED	04/04/25	SD	
E	GENERAL REVISIONS	13/5/25	JP	



EXTERNAL AREA: 71.2 M²
INTERNAL AREA: 59 M²

 


ROOF PLAN

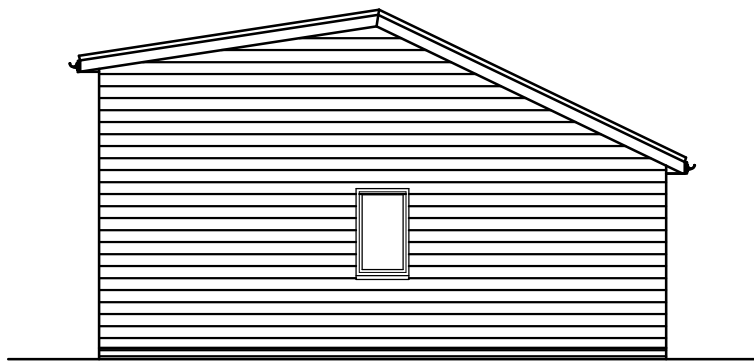

SIDE ELEVATION – EAST



SIDE ELEVATION - WEST

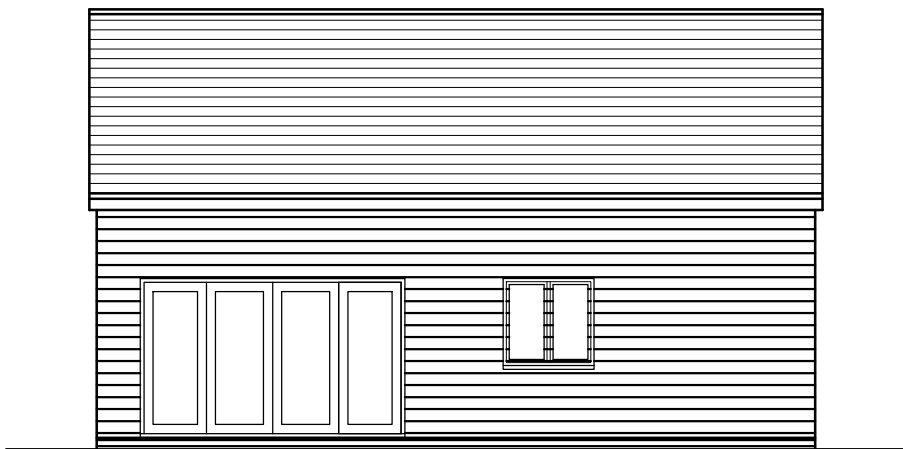

REAR ELEVATION — SOUTH


SCANDIA-HUS BUSINESS PARK,
FELCOURT ROAD, FELCOURT, EAST GRINSTEAD,
WEST SUSSEX, RH19 2LP : TEL 01342 838060

FOR
MR. & MRS. OCKENDEN

SITE
Willow Brook, Danworth Lane,
Hurstpierpoint, BN6 9LW

TITLE

PROPOSED DWELLING
FLOOR PLAN, ROOF
PLAN &
ELEVATIONS

C/No. 233221	O/No.	SCALE 1:50/100 @A2
DRAWN FC		DRAWING NUMBER X01
DATE 9/22		
		REV E