





KEY
 Demolition
 Re-used



P01 Issued for information
 Rev: Description: Date: 09/01/26 Drw: JG MA Chk: MA

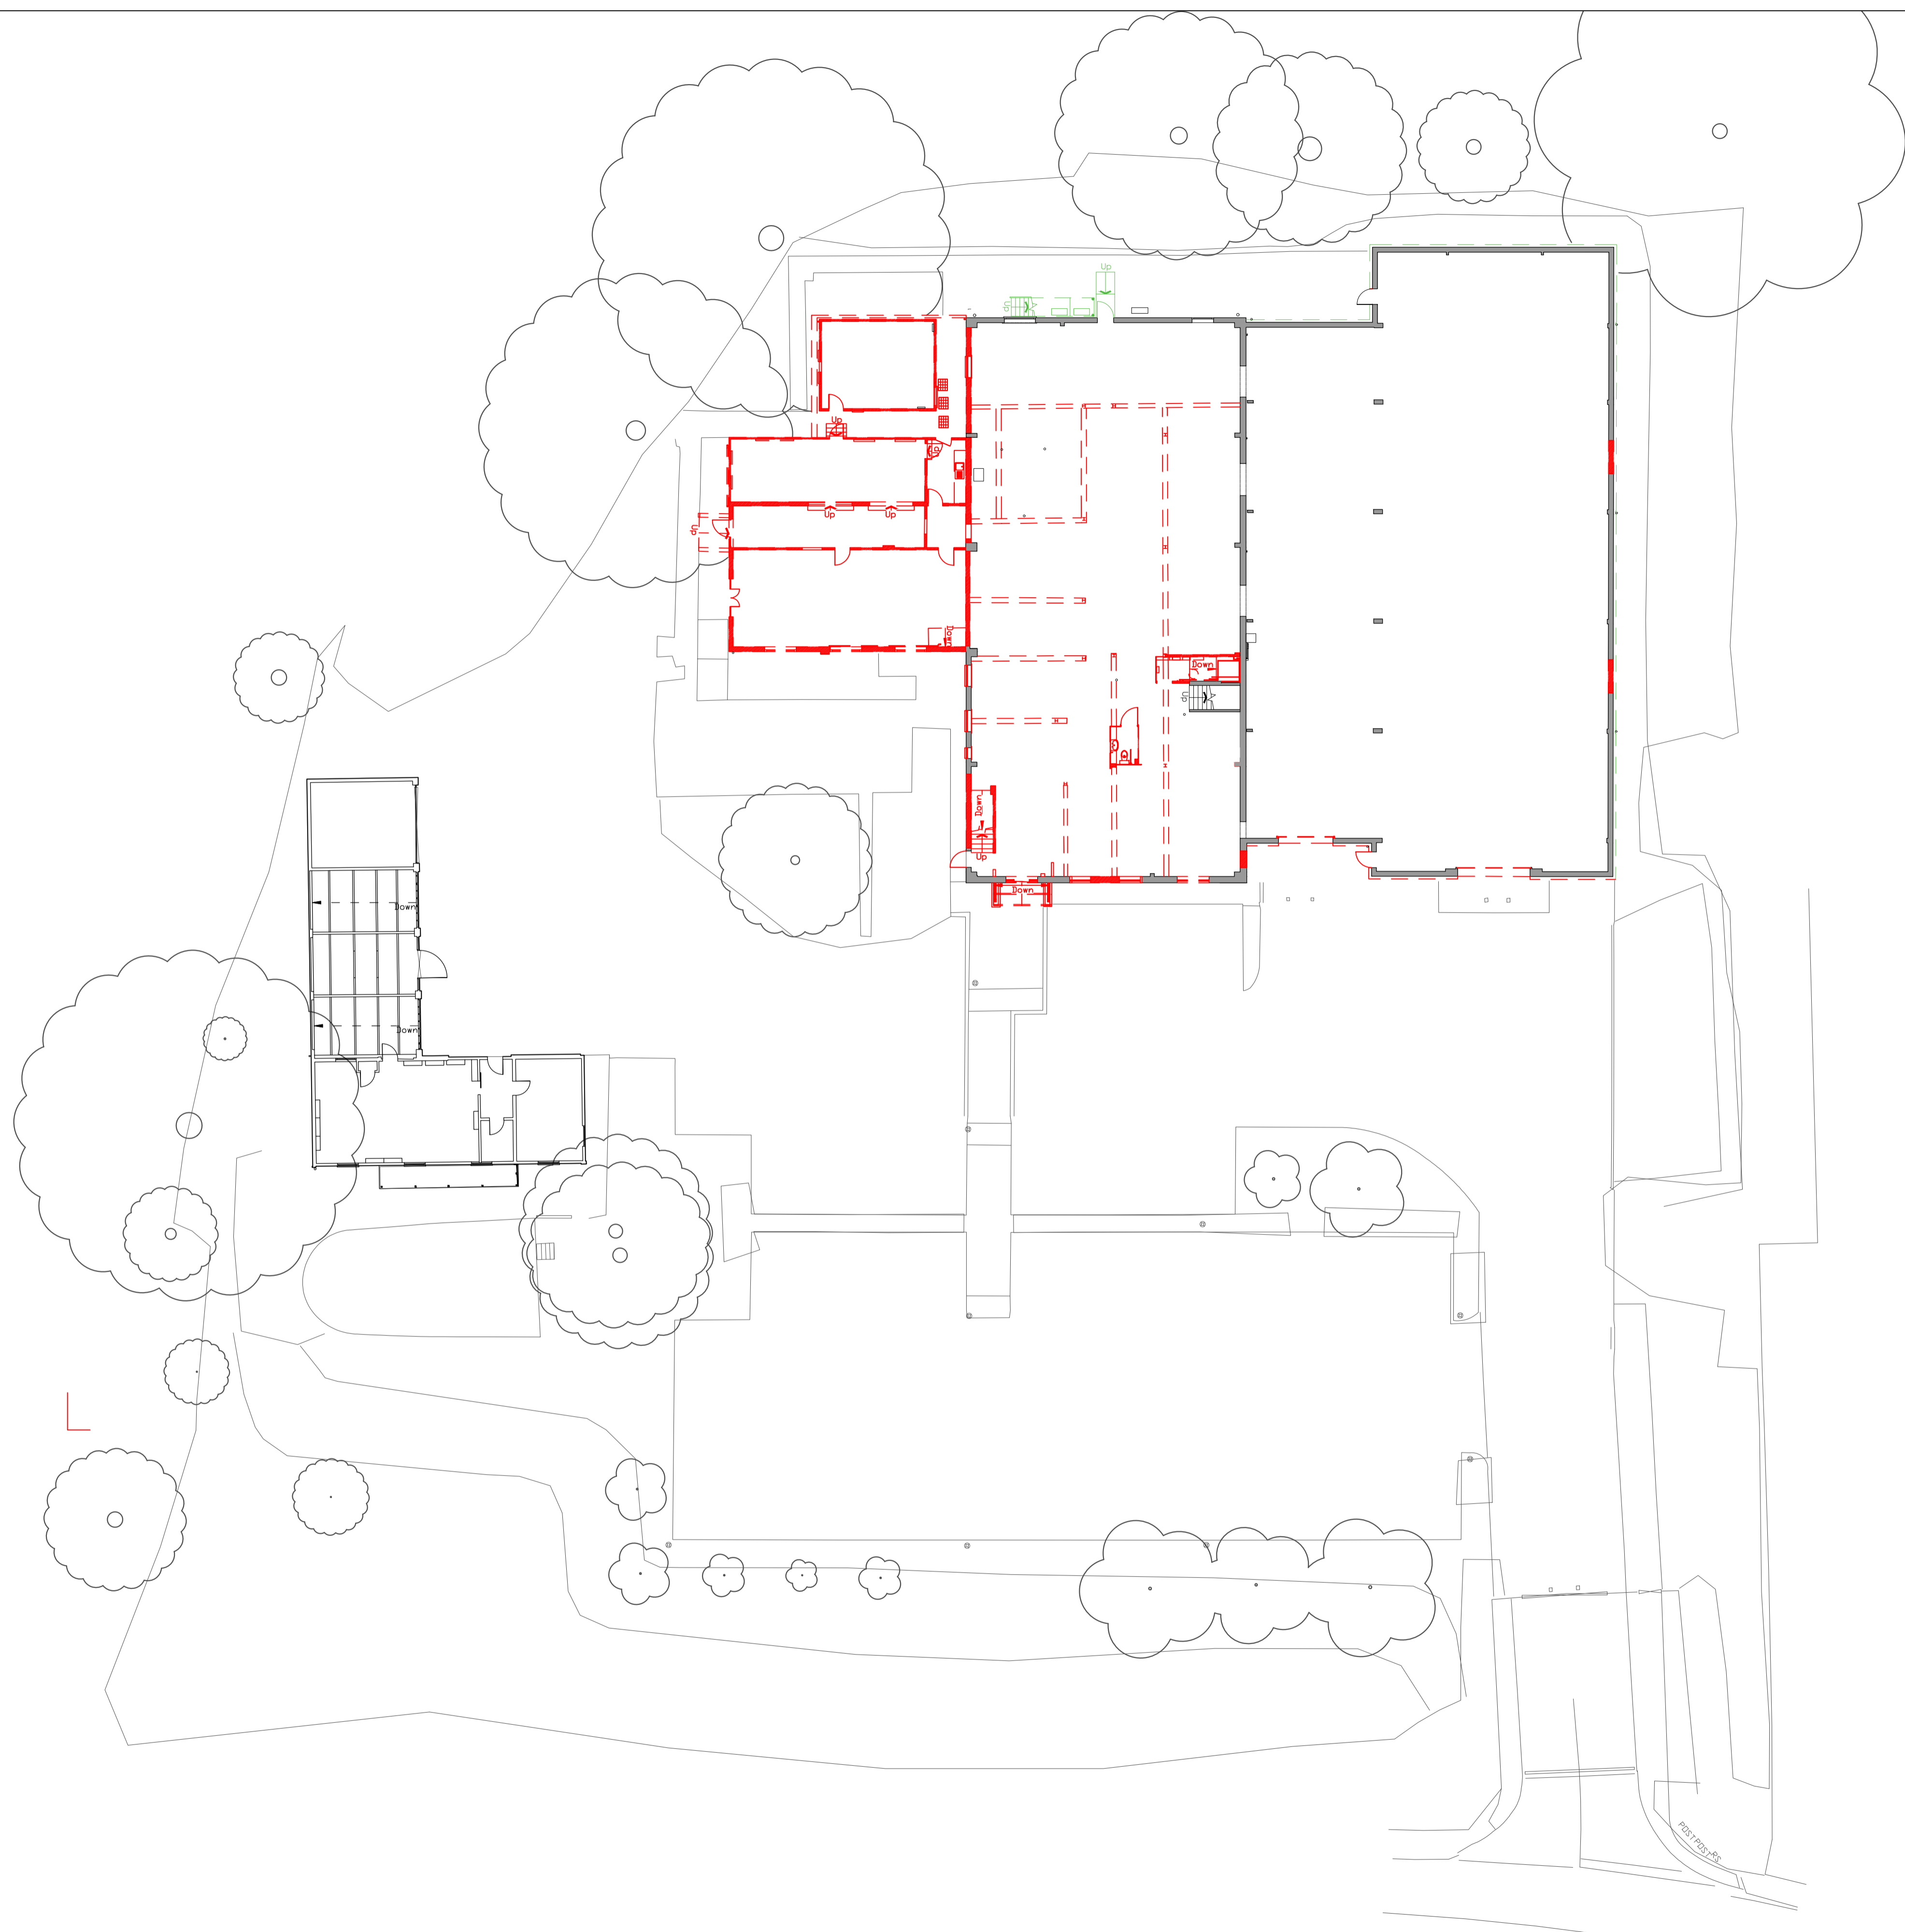 

Do not scale from this drawing. Use marked dimensions only.
 Should any discrepancies be noted, please inform this office immediately.
 This drawing is copyright of Matthew Allchurch Architects Limited.



the boathouse design studio 27 ferry road teddington tw11 9nn 020 8973 0050 info@maa-architects.com www.maa-architects.com

Client: Anthony Robinson
 Project Name: Falcon Park

Drawing Title: Demolitions: Site Plan

Drawing Status:	Status Code:	Project No:	Scale at A1:
Stage 2 - Prelim	S0	WCL01	1:200
Drawing No:	Revision:	Date:	Scale at A3:
WCL01-MAA-01-XX-DG-A-0001	P01	SEP 25	1:400

