


01 FRONT ELEVATION: ROLLER SHUTTERS EOPN  
04-0002 SCALE 1:50



KEY PLAN

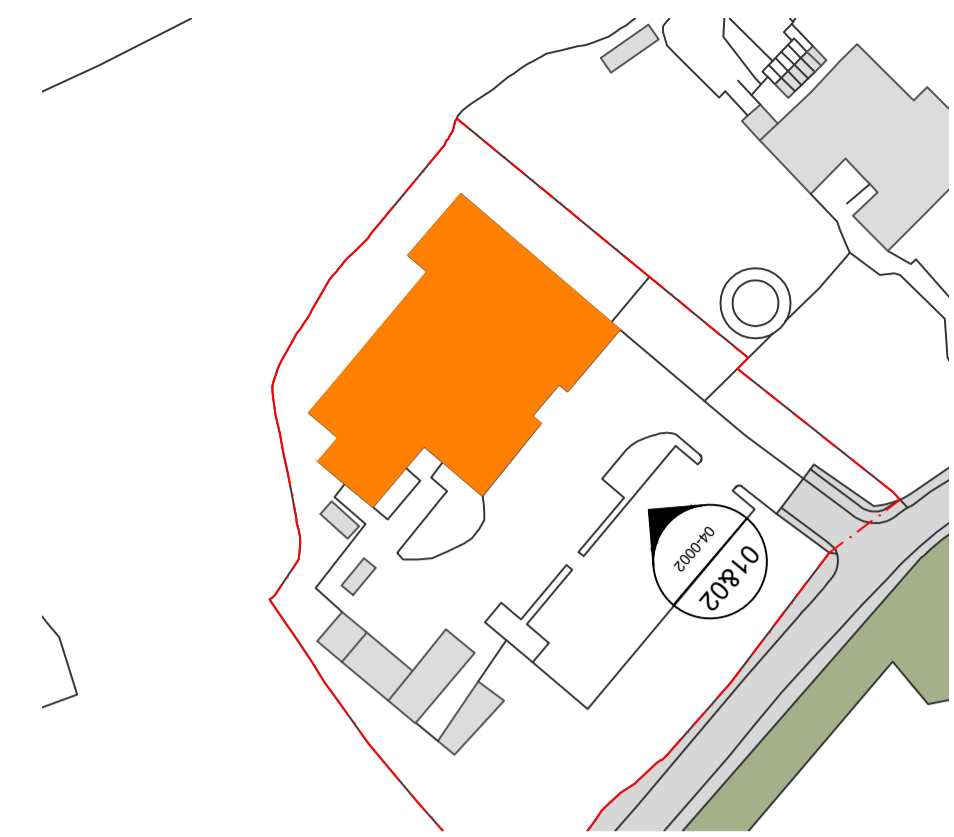

02 FRONT ELEVATION: ROLLER SHUTTERS CLOSED  
04-0002 SCALE 1:50

P02	Issued for planning	09/01/26	JG	MA	
P01	Issued for information	15/10/25	JG	MA	
Rev:	Description:	Date:	Drw:	Chk:	
Scale	0mm	500	1250	2500	5000

Do not scale from this drawing. Use marked dimensions only.  
Should any discrepancies be noted, please inform this office immediately.  
This drawing is copyright of Matthew Allchurch Architects Limited.



the boathouse design studio  
27 ferry road teddington tw11 9nn  
020 8973 0050 info@maa-architects.com  
www.maa-architects.com

Client:  
**Anthony Robinson**

Project Name:  
**Falcon Park**

Drawing Title:  
**Proposed:  
GA Elevations  
Front Elevation - Roller Shutter Open & Closed**

Drawing Status:	Status Code:	Project No:	Scale at A1:
<b>Stage 2 - Prelim</b>	S0	WCL01	1:50
Drawing No:	Revision:	Date:	Scale at A3:
WCL01-MAA-04-XX-DG-A-0002	P02	SEP 25	1:100