




SCALE BAR 1:50

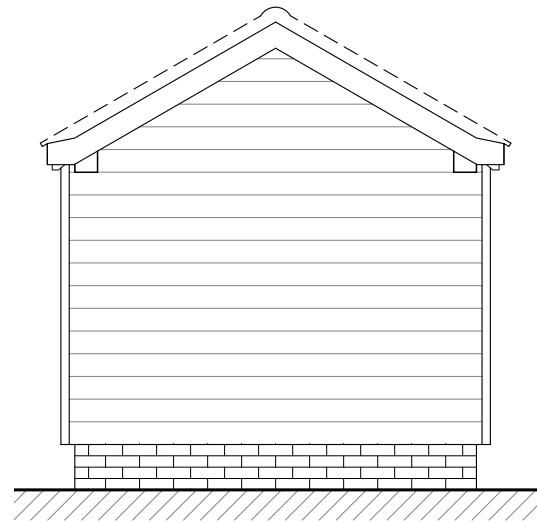


EAST ELEVATION  
SCALE 1:50

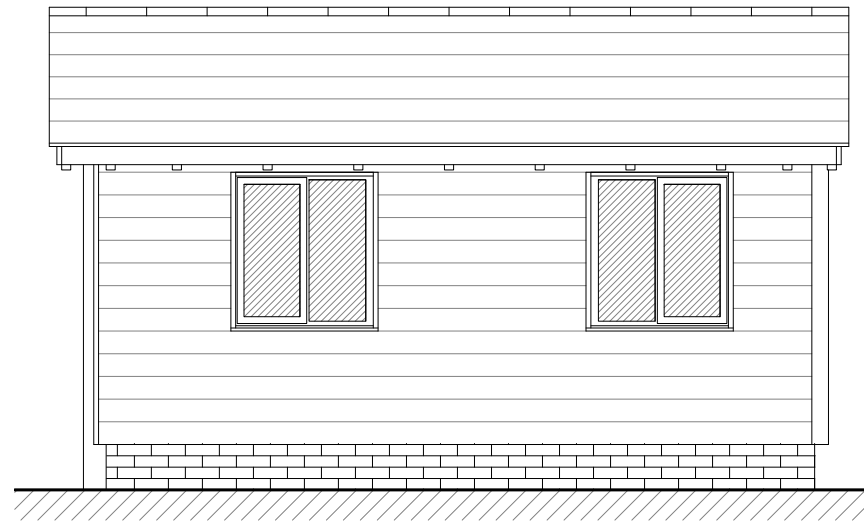

SOUTH ELEVATION  
SCALE 1:50

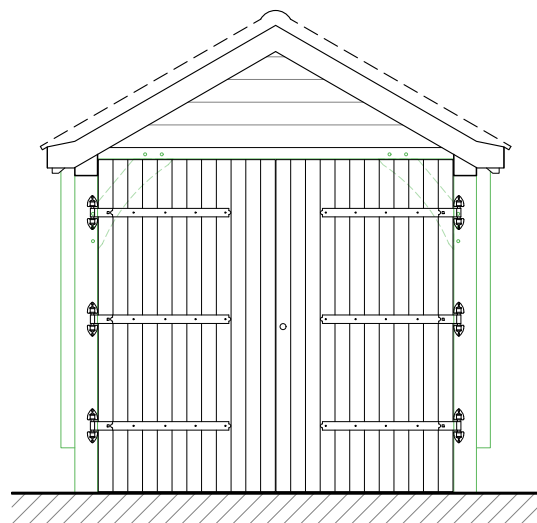

WEST ELEVATION  
SCALE 1:50

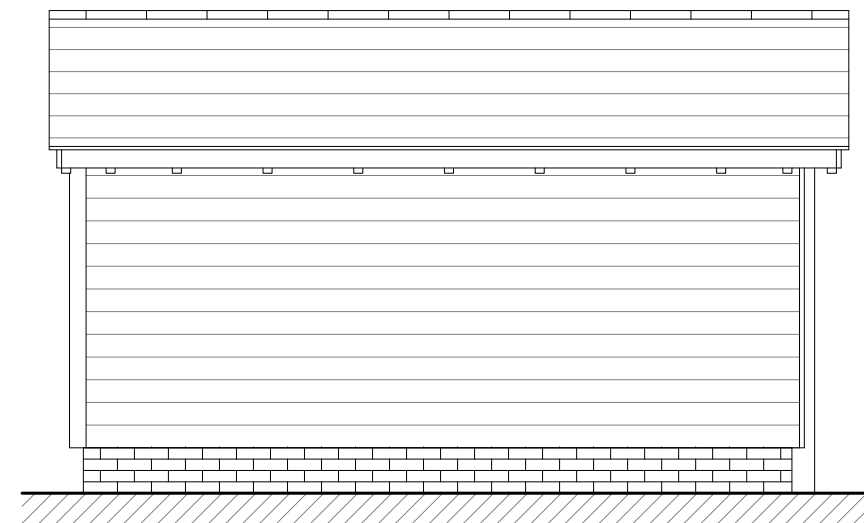

NORTH ELEVATION  
SCALE 1:50

**DISCLAIMER NOTES:**

Do not scale from these drawings except for planning purposes.  
Please report any discrepancies to M-Design immediately.  
All dimensions are to be checked on site before work commences.

M-Design owns the copyright to all drawings and illustrations contained within this document, including engineers calculations and any photographs attached.

None of the attached media is to be copied or distributed without the permission of M-Design.

**NOTE:**

-

Rev.	Date	Revisions
A	17/01/26	Drawing title amended

**m - design**

40 Blackthorns,  
Hurstpierpoint  
West Sussex,  
BN6 9TF

Telephone: 01273 835512  
Mobile: 07779 859172

**Project**

46 BLACKTHORNS  
HURSTPIERPOINT  
WEST SUSSEX  
BN6 9TF

**Job Title**

PROPOSED NEW TIMBER  
FRAMED GARAGE TO  
REPLACE EXISTING CAR  
PORT. NEW TIMBER  
FRAMED PORCH TO  
REPLACE EXISTING.  
NEW STORAGE SHED  
TO REPLACE EXISTING  
METAL SHED.

**Drawing Title**

PROPOSED  
TIMBER FRAMED SHED  
ELEVATIONS

<b>Nett Floor Area</b>	
<b>Scale</b> 1:50 @ A3	
<b>Date</b> 01/12/25	<b>Drawn by</b> MEM
<b>Dr. Ref.</b> MD/184/08	<b>Rev.</b> A