



SURVEY DRAWING

NOTES:

©Copyright of this drawing remains the property of Buchan Rum Architects Ltd and should not be reproduced in full or part or re-issued without written permission from Buchan Rum Architects Ltd.

These drawings must be read in conjunction with the structural engineers drawings & details, and with all other consultants, sub-contractor and specialist's drawings & details.

All dimensions are in millimetres, unless stated otherwise.

All goods materials workmanship to conform with current building regulations BSS and COPs.

All dimensions must be checked on site, and any discrepancies verified with the architect.

Do not scale from the drawing

Any discrepancies between the drawings, details and specification must be reported to the architect immediately before work is put in hand.

All works to be carried out in full accordance with current Building Regulations, British Standards and all Health & Safety Regulations

If in doubt please ask.

rev.	date	comment
amendments		

Client

Site address

Lingworth
17 Oathall Road
Haywards Heath, RH16 3EG

Job Title

LINGWORTH

Drawing Title

EXISTING FIRST FLOOR PLAN



9 SAVILL ROAD
LINDFIELD
WEST SUSSEX RH162NY

E : info@buchanrumarchitects.co.uk

Scale 1:50 Size A1

Date 06/2023 Drn By BRA

Drawing number: PL_101_00 Rev.

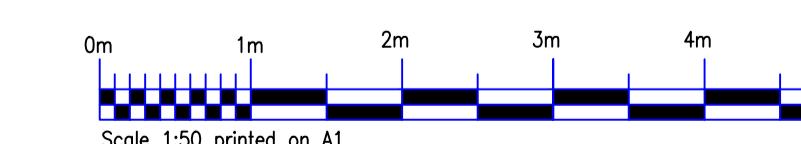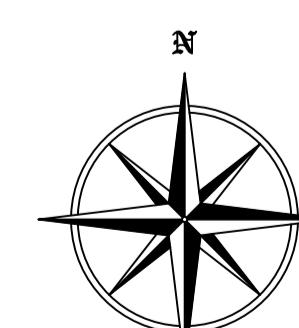

Scale 1:50 printed on A1