
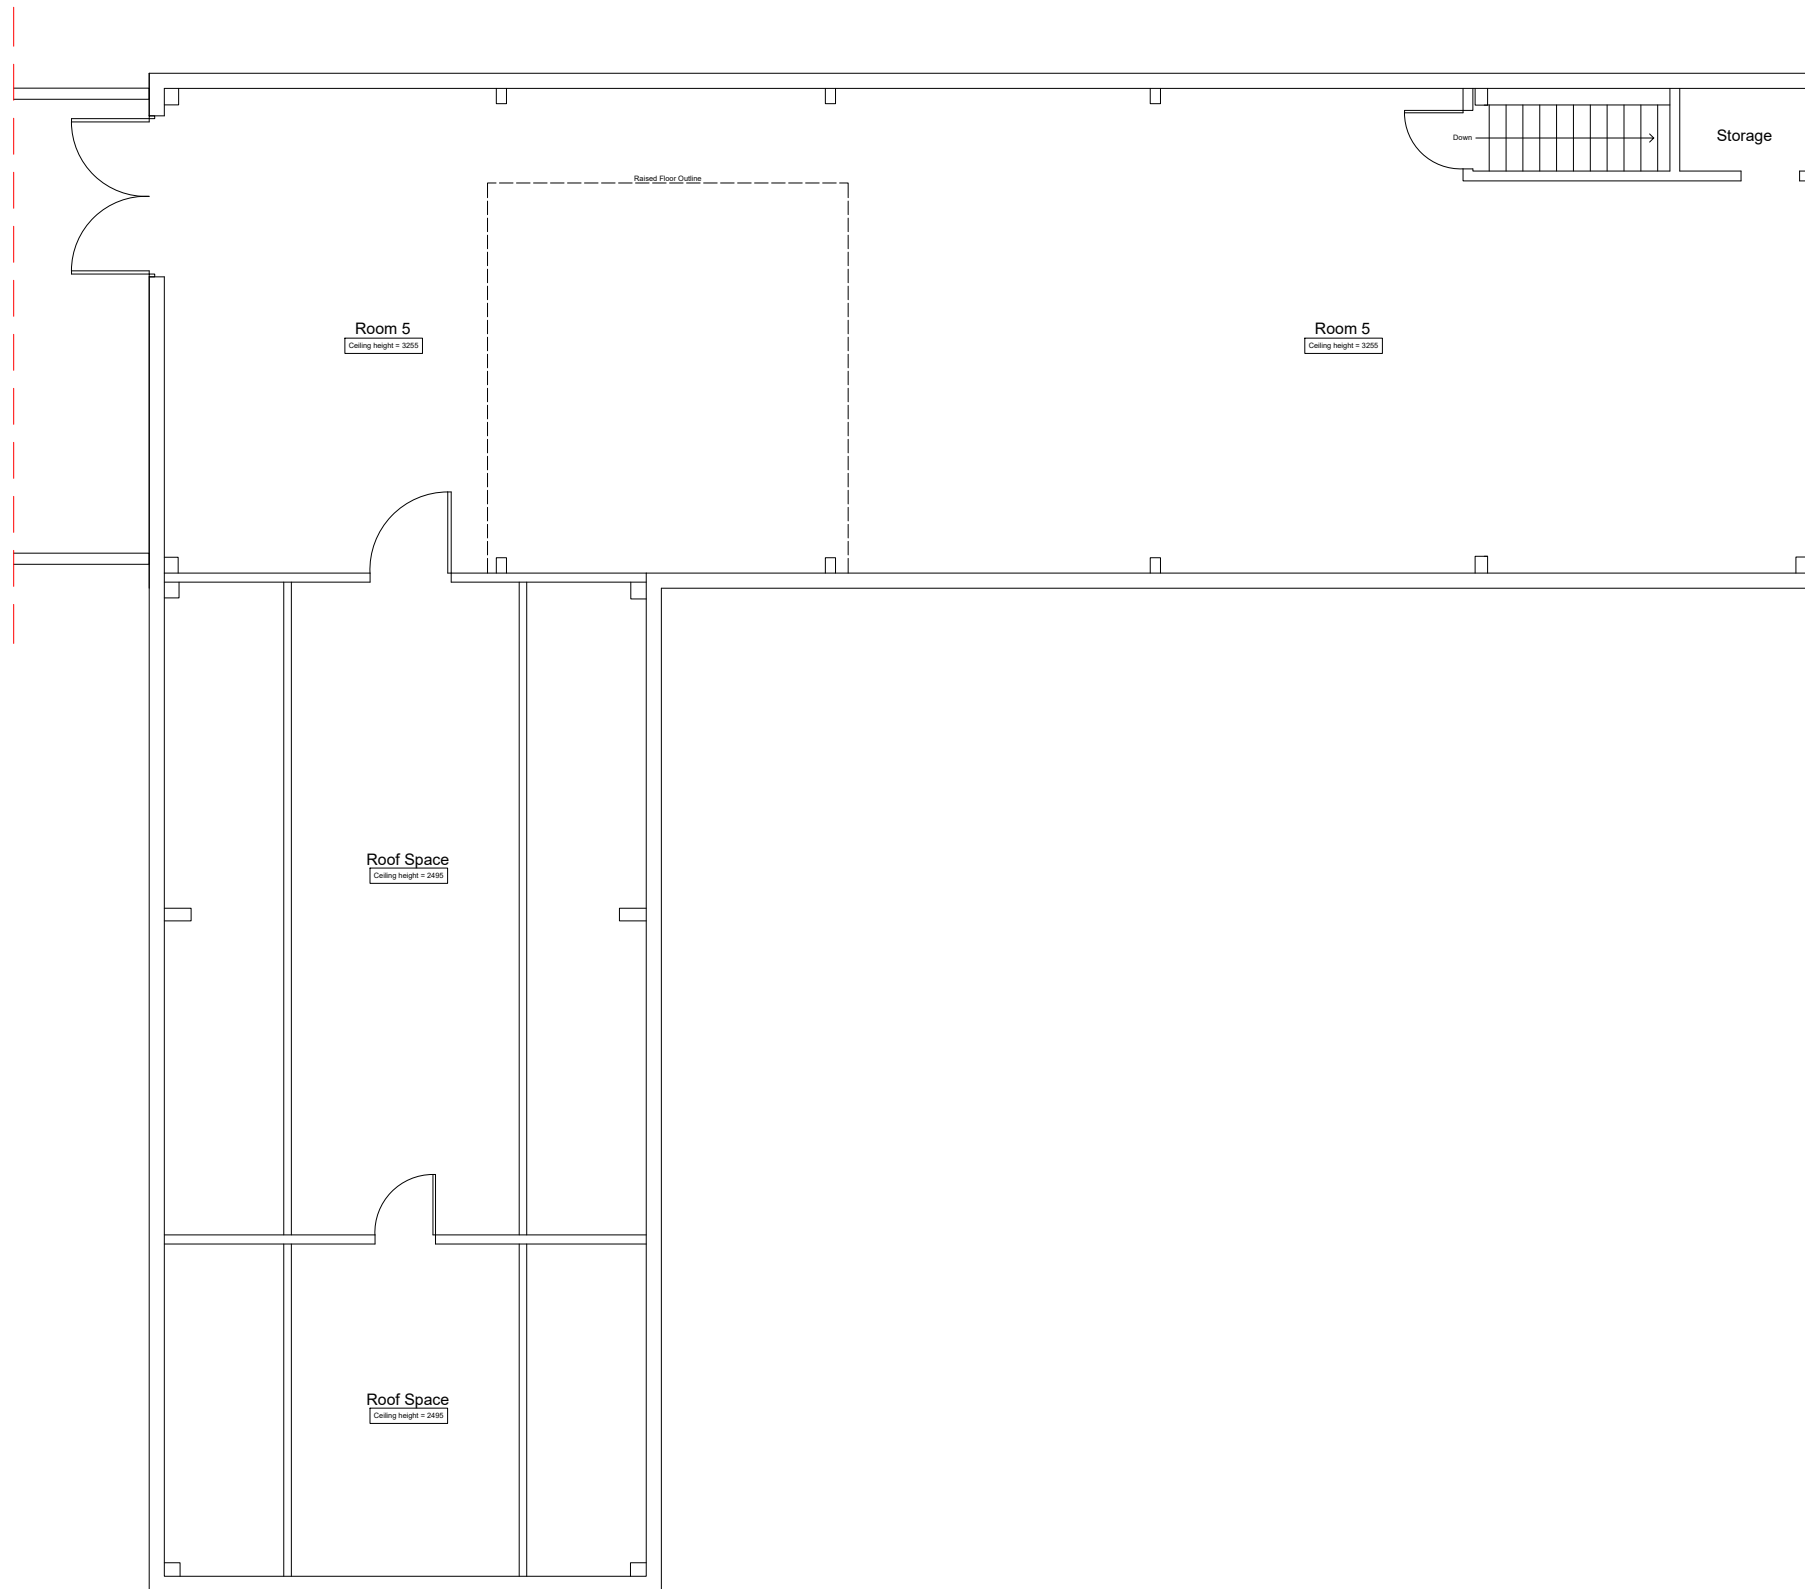


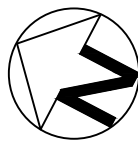

**First Floor Plan - Existing**  
**Scale 1:100**

1:100 - scale

AMENDMENTS

Springfield Farm Barn,  
Lewes Road, Scaynes Hill,  
RH17 7NG

PLANNING

First Floor Plan  
- Exisitng

|         |         |
|---------|---------|
| JOB NO. | DRG. NO |
| 243234  | 05      |

|           |        |
|-----------|--------|
| DATE      | AMEND. |
| July 2024 |        |
| SCALE     | -      |
| 1:100@A3  |        |

**M E CASSAM**  
**ASSOCIATES**

ARCHITECTURAL  
CONSULTANTS   
ARCHITECTURAL  
TECHNOLOGISTS

T : 01892 654144  
E : action@cassam-associates.co.uk  
W : www.cassam-associates.co.uk

©This drawing is the property of M E Cassam Associates and subject to Copyright Law.