

North East Elevation - Existing
Scale 1:100

AMENDMENTS

Springfield Farm Barn,
Lewes Road, Scaynes Hill,
RH17 7NG

PLANNING


Elevations
- Existing

JOB NO. DRG. NO
243234 07

DATE AMEND.
July 2024 -
SCALE
1:100@A3

M E CASSAM
A S S O C I A T E S

ARCHITECTURAL
CONSULTANTS 
ARCHITECTURAL
TECHNOLOGISTS

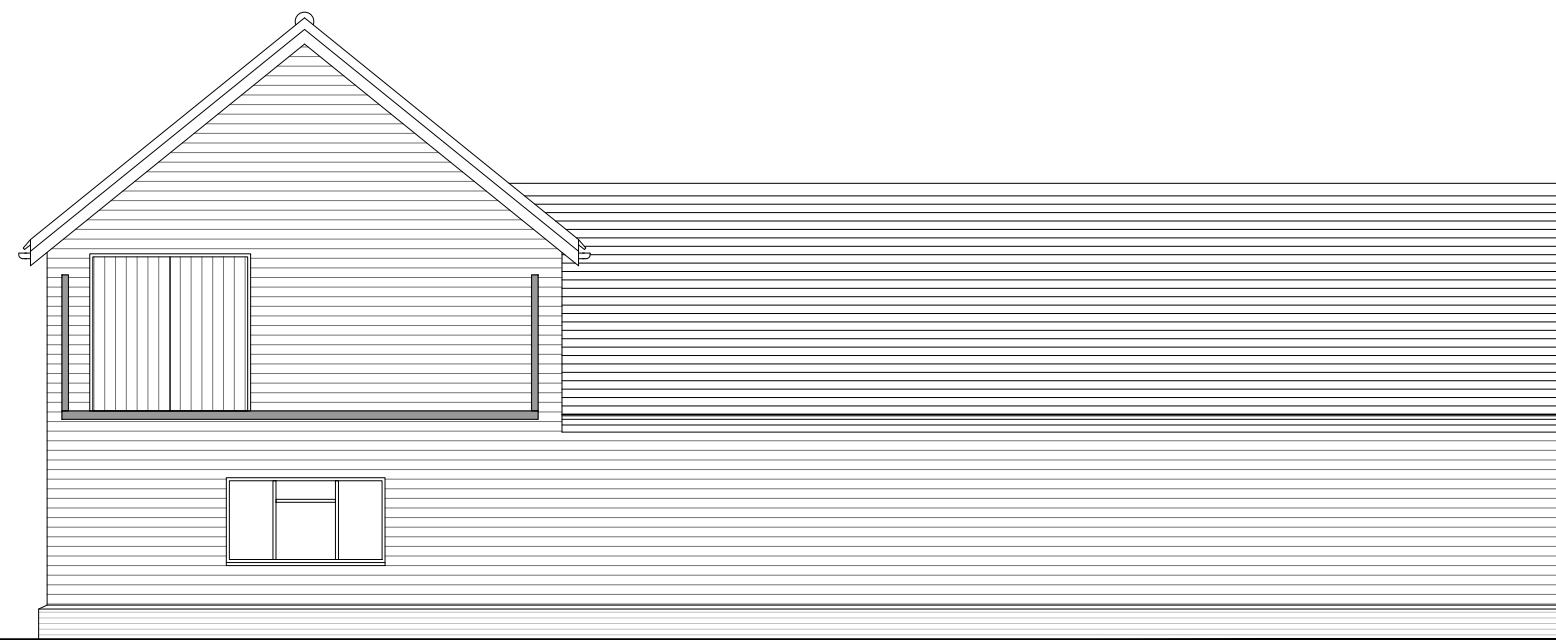

North West Elevation - Existing
Scale 1:100

1:100 - scale 0 1m 2m 3m 4m 5m 6m

T : 01892 654144
E : action@cassam-associates.co.uk
W : www.cassam-associates.co.uk

©This drawing is the property of M E Cassam Associates and subject to Copyright Law.