


Unit 2

Unit 1



Unit 3
Garden
Space

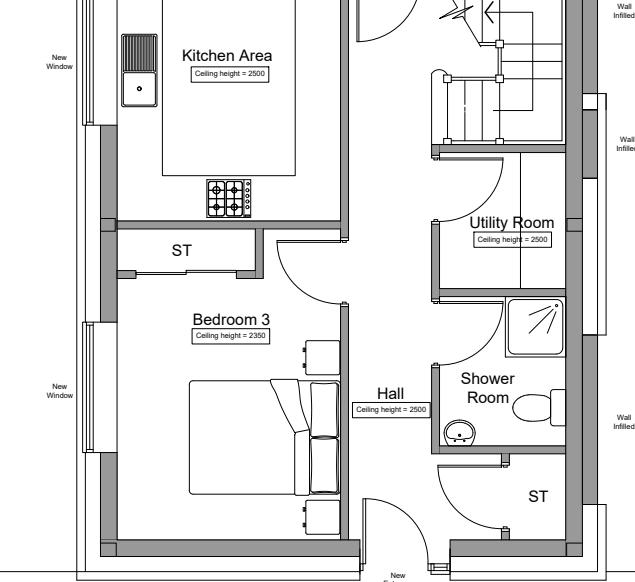

Unit 3

Ground Floor Plan - Proposed
Scale 1:100

1:100 - scale 0 1m 2m 3m 4m 5m 6m

AMENDMENTS
Springfield Farm Barn,
Lewes Road, Scaynes Hill,
RH17 7NG

PLANNING

Ground Floor Plan
- Proposed

JOB NO. DRG. NO
243234 08

DATE July 2024
AMEND. A
SCALE 1:100@A3

M E CASSAM
ASSOCIATES

ARCHITECTURAL
CONSULTANTS



T : 01892 654144
E : action@cassam-associates.co.uk
W : www.cassam-associates.co.uk

©This drawing is the property of M E Cassam Associates and subject to Copyright Law.