


EXISTING GROUND FLOOR PLAN

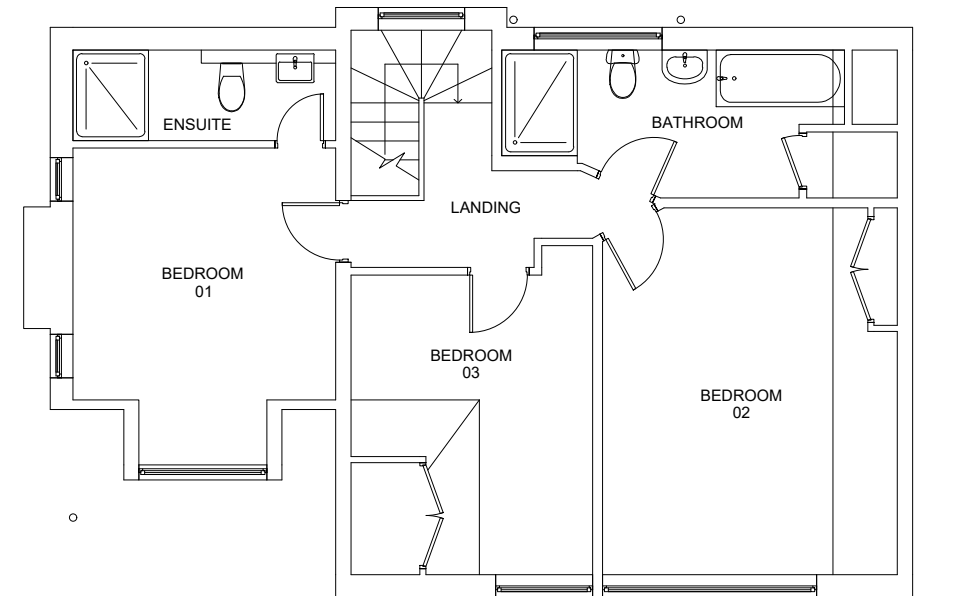

EXISTING FIRST FLOOR PLAN

Site address 30 Greenways, Haywards Heath		
Job Title Residential Extension and internal remodelling		
Existing Plans		
buchan rum 9 SAVILL ROAD LINDFIELD WEST SUSSEX RH162NY E : info@buchanrumarchitects.co.uk T : 01444 239019		
Scale 1:100	Size A3	
07/2025	Dim By BRA	
Project number. 25_146	Drawing number. PL_102_00	Rev. 00