



PROPOSED GROUND FLOOR PLAN - OPTION 1

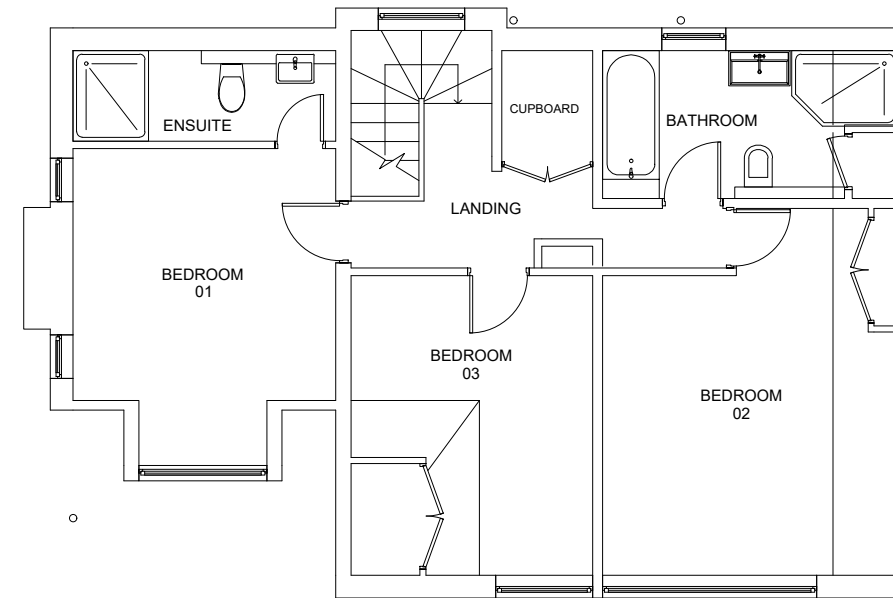

PROPOSED FIRST FLOOR PLAN - OPTION 1

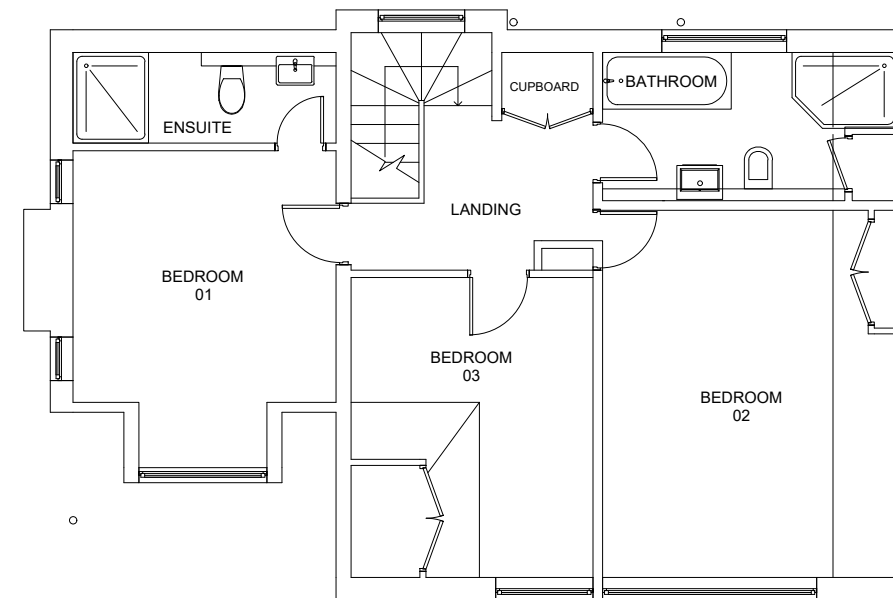

PROPOSED FIRST FLOOR PLAN - OPTION 2

Site address 30 Greenways, Haywards Heath		
Job Title Residential Extension and internal remodelling		
Proposed Ground & 1st Floor Plans - Option 1 and Option 2		
buchan rum 9 SAVILL ROAD LINDFIELD WEST SUSSEX RH162NY E : info@buchanrumarchitects.co.uk T : 01444 239019		
Scale 1:100	Size A3	
07/2025	Dim By BRA	
Project number 25_146	Drawing number PL_109_00	Rev. 02