


Existing Site Plan 1:1250

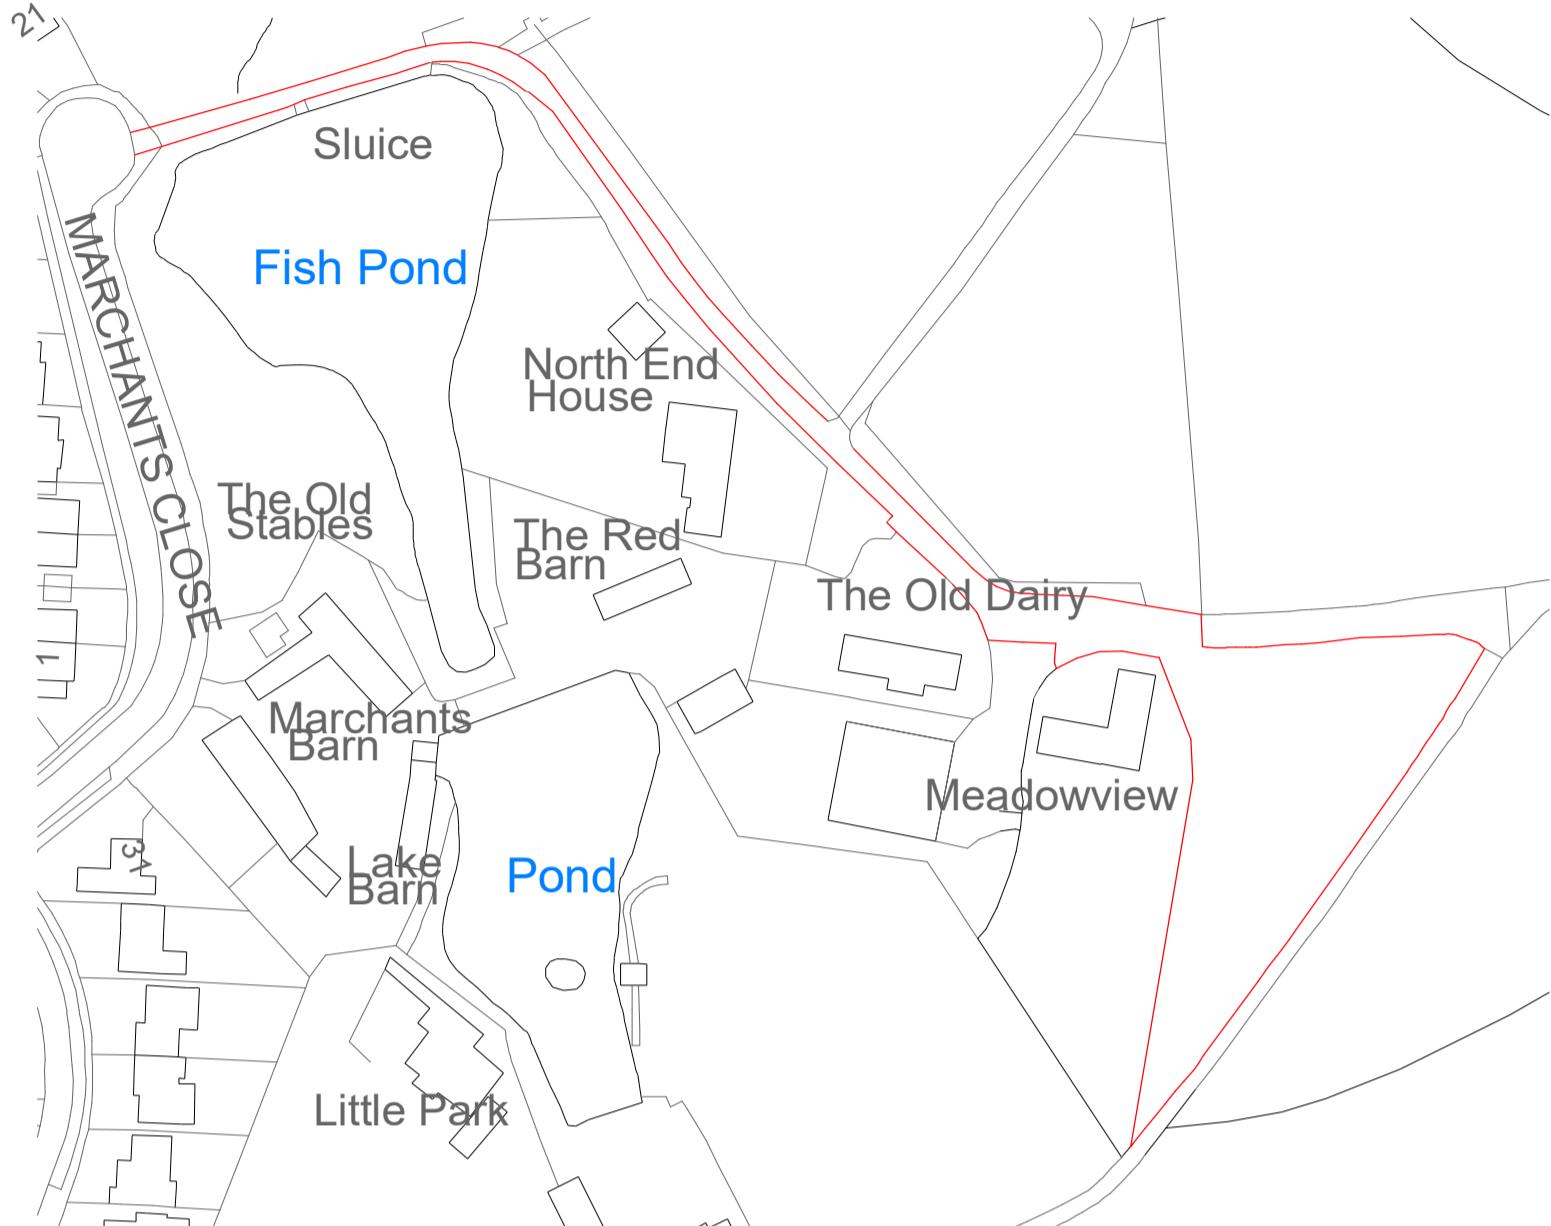

Existing Site Plan 1:500



Revisions	
0.5	0
0.5	1
1	1.5
2	2
2.5	2.5
SCALE	50
1:	
1	0
2	1
3	2
4	3
5	4
SCALE	100
1:	
5	0
10	5
15	10
20	15
25	20
SCALE	500
1:	
10	0
20	10
30	20
40	30
50	40
SCALE	1250
1:	

Materials	
Drawing Number	2025/208
Sheet	4 of 5
Size	A1
Scale	1:50, 1:100, 1:500, 1:1250
Project	Existing site plans November 2025
Job Title	Proposed dwelling Little Park Farm Hurstpierpoint BN6 9UZ
Do Not scale from this drawing except for planning as photocopies will be subject to distortion. Drawings to be read in conjunction with all other Designers and structural engineers contract drawings and specifications: Any discrepancies must be brought to the attention of the Designer immediately. The contractor must verify all dimensions by site measurement before ordering materials or manufacturing components. Substitute materials and products to those named will be acceptable if proven to be of equal or higher performance and not in conflict with other elements	
M.J.Humphrey Ltd	
 RICS  cabe <small>chartered association of building engineers</small>	
Mel Humphrey MRICS	Adam Humphrey MCIOB
9 Aldsworth Avenue	21 Pendine Avenue
Goring By Sea	Worthing
West Sussex	West Sussex
BN12 4XQ	BN11 2NA
Mel@mjhumphrey.co.uk	Adam@mjhumphrey.co.uk
07701055182	07812419142