


key plan (if applicable)

NDSS CHECK	1 STOREY DWELLINGS				
	2 BED 4 PERSON	DOUBLE BEDROOM - 11.5 sqm & 2.75m Wide (2.55m every other one)	✓	TOTAL GIA - Over 70 sqm	✓
		SINGLE BEDROOM - 7.5 sqm & 2.15m Wide	✓	BUILT IN STORAGE - Over 2.0 sqm	✓

notes




FRONT ELEVATION

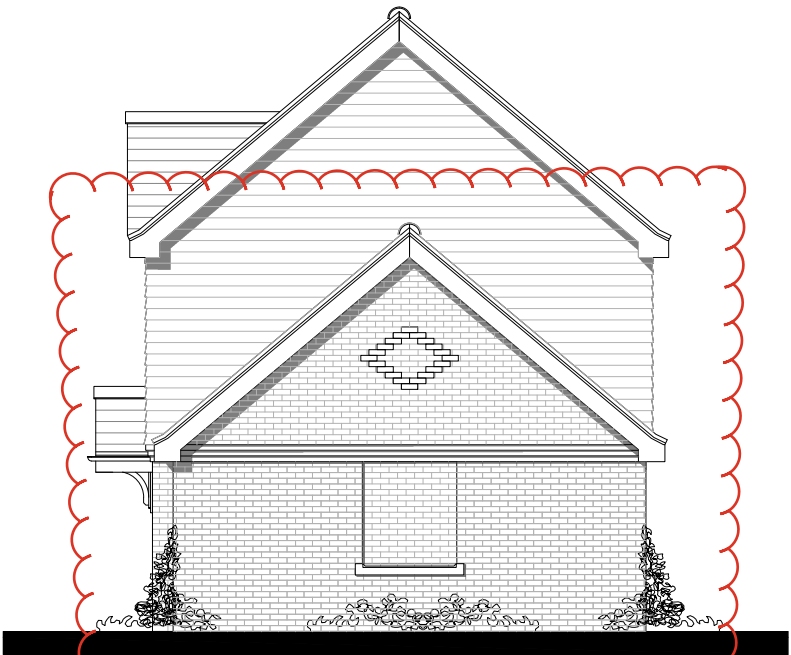

SIDE ELEVATION




SIDE ELEVATION

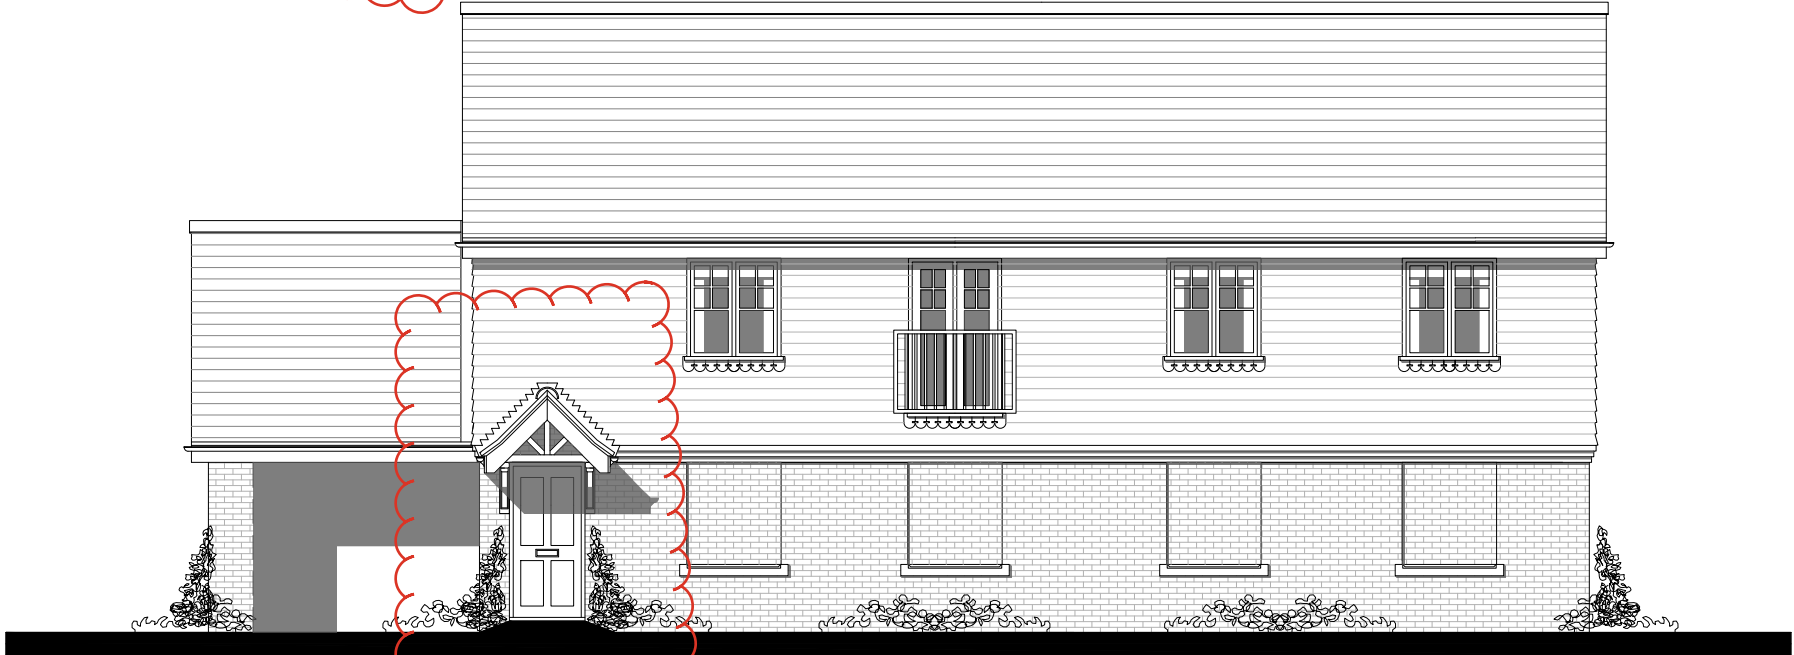


REAR ELEVATION

PLOT 5
73 sqm
(Not including Staircase or
entrance lobby)

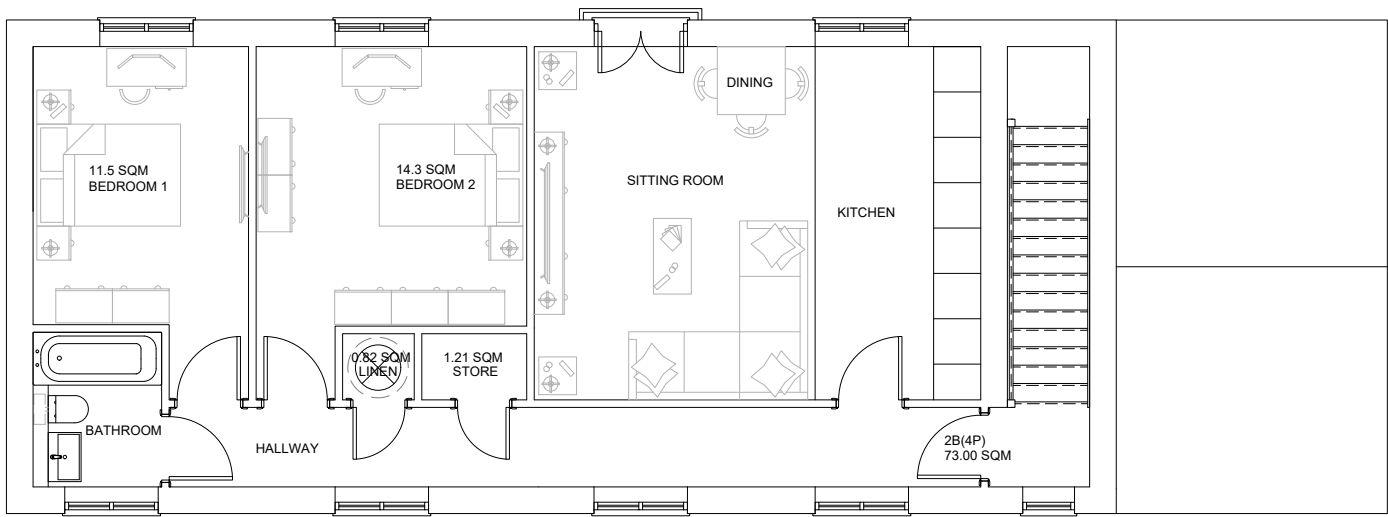

FIRST FLOOR PLAN

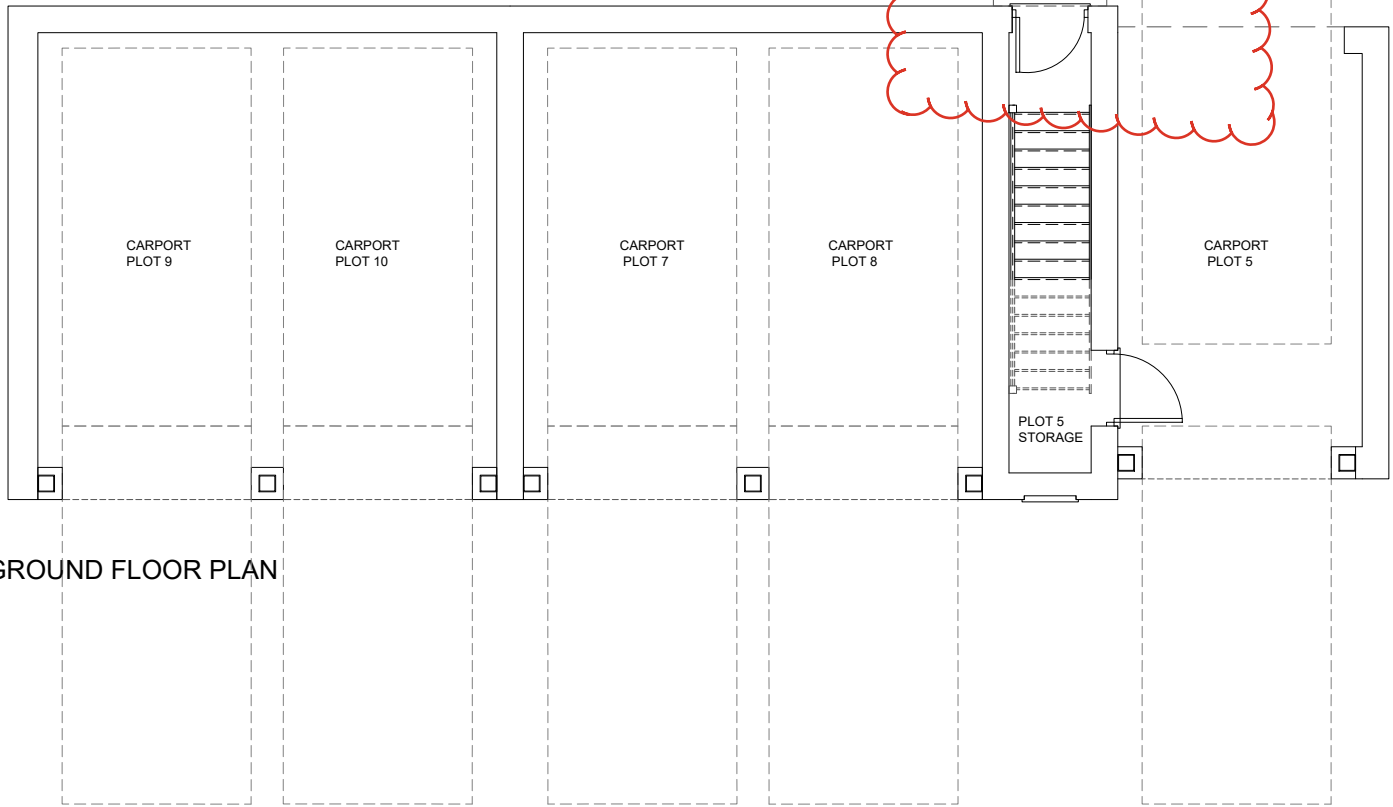

GROUND FLOOR PLAN

A 14.08.25 MJ REVISED TO REFLECT LPA COMMENTS

revision
date prepared
description



Knightway House
Park Street
Bagshot
Surrey
GU19 5AQ
T : 01276 538941
www.antlerhomes.co.uk

project
LAND TO THE REAR OF CHESEPEAKE,
REEDS LANE, SAYERS COMMON

drawing
PLOT 5 - FLOOR PLANS & ELEVATIONS

date scale drawn
14.11.24 1:100 @ A2 MJ

drawing number revision
AH291 - PL.09 A

