


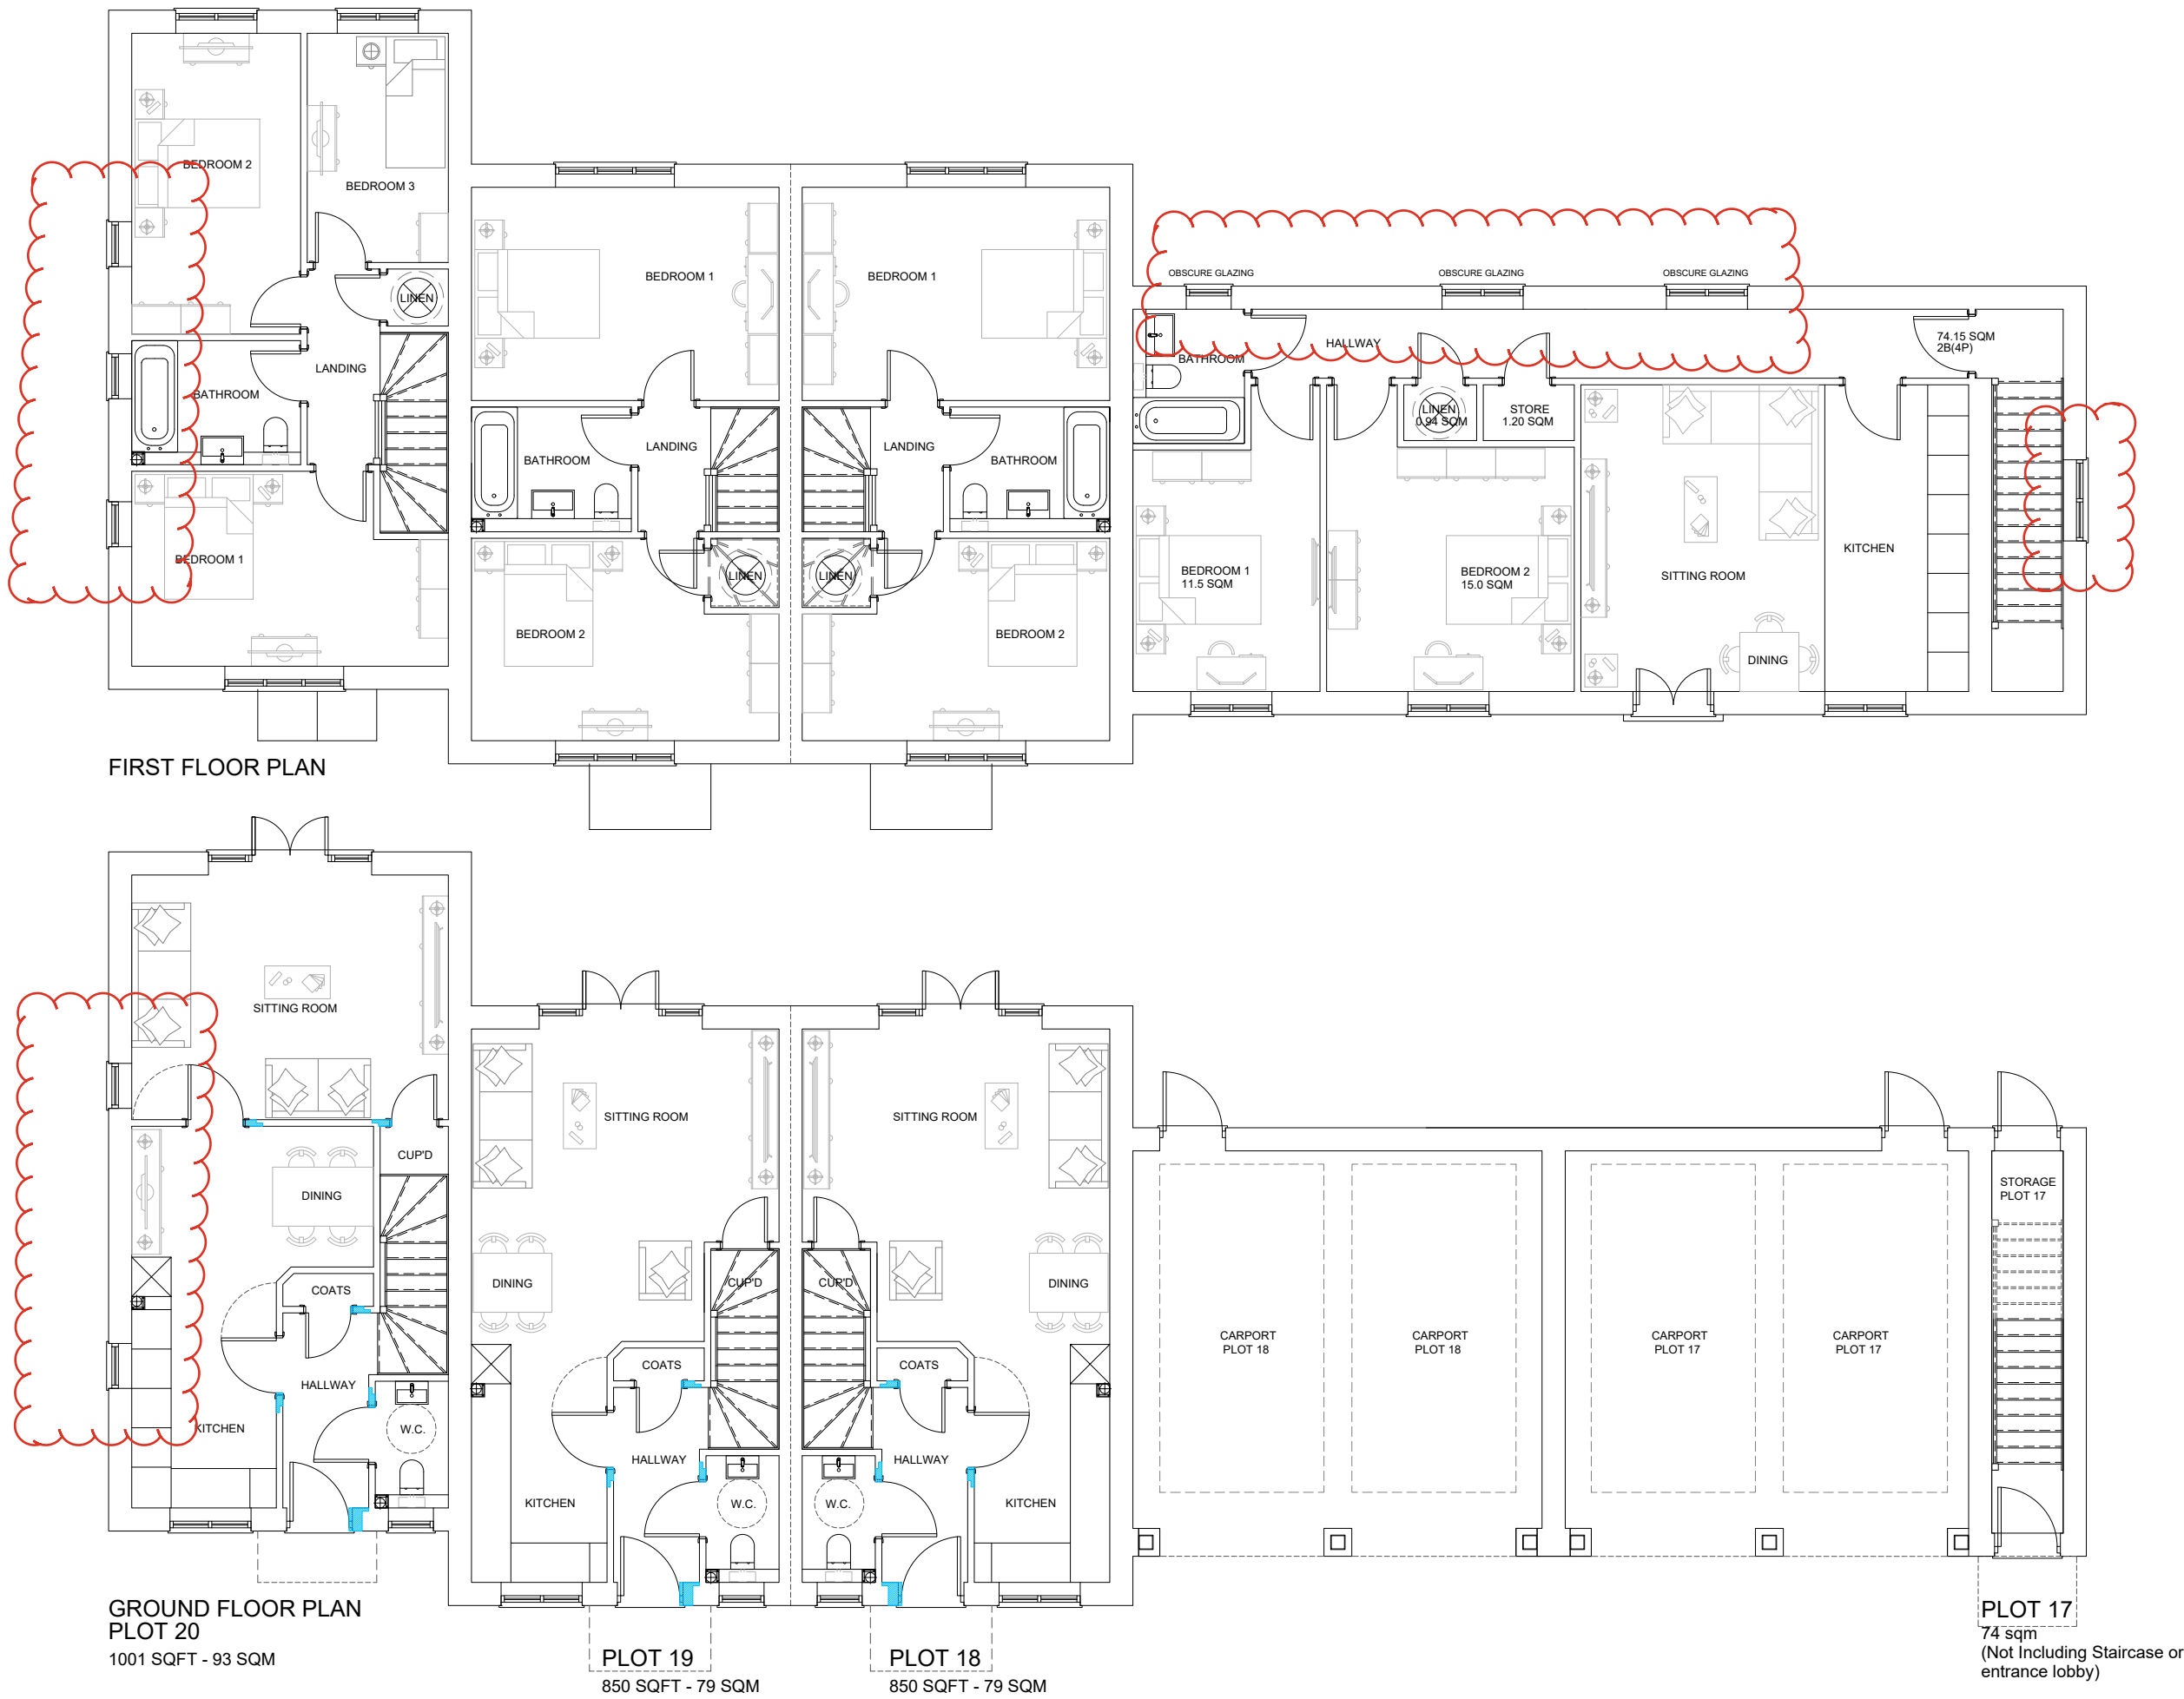

key plan (if applicable)					
NDSS CHECK	1 STOREY DWELLINGS				
	2 BED	DOUBLE BEDROOM - 11.5 sqm & 2.75m Wide (2.55m every other one)	✓	TOTAL GIA - Over 70 sqm	✓
	4 PERSON	SINGLE BEDROOM - 7.5 sqm & 2.15m Wide	✓	BUILT IN STORAGE - Over 2.0 sqm	✓
NDSS CHECK	2 STOREY DWELLINGS				
	2 BED	DOUBLE BEDROOM - 11.5 sqm & 2.75m Wide (2.55m every other one)	✓	TOTAL GIA - Over 79 sqm	✓
	4 PERSON	SINGLE BEDROOM - 7.5 sqm & 2.15m Wide	✓	BUILT IN STORAGE - Over 2.0 sqm	✓
NDSS CHECK	2 STOREY DWELLINGS				
	3 BED	DOUBLE BEDROOM - 11.5 sqm & 2.75m Wide (2.55m every other one)	✓	TOTAL GIA - Over 93 sqm	✓
	5 PERSON	SINGLE BEDROOM - 7.5 sqm & 2.15m Wide	✓	BUILT IN STORAGE - Over 2.0 sqm	✓

notes

A 12.08.25 MJ OBSCURE GLAZING SHOWN TO REAR OF PLOT 17. ADDITIONAL WINDOWS ADDED TO SIDE ELEVATION OF PLOT 20

revision	prepared
date	description



ANTLER
HOMES

Knightway House
Park Street
Bagshot
Surrey
GU19 5AQ
T : 01276 538941
www.antlerhomes.co.uk

project
LAND TO THE REAR OF CHESEPEAKE,
REEDS LANE, SAYERS COMMON

drawing
PLOT 17 TO 20 -
FLOOR PLANS

date	scale	drawn
14.11.24	1:100 @ A2	MJ

drawing number	revision
AH291 - PL.17	A

