


CDM 2015 Health & Safety Information

This information relates only to 'Significant Hazards' identified on this drawing and is to be read in conjunction with the Designer's Hazard Register.

Materials Key:

1. Red-multi brick
2. Tile hanging with bullnose detail
3. Horizontal white weatherboarding
4. Plain clay roof tiles
5. White UPVC windows
6. Projecting brick detail
7. Dentil corbelling brick course
8. Timber post
9. Brick header
10. Brick cill

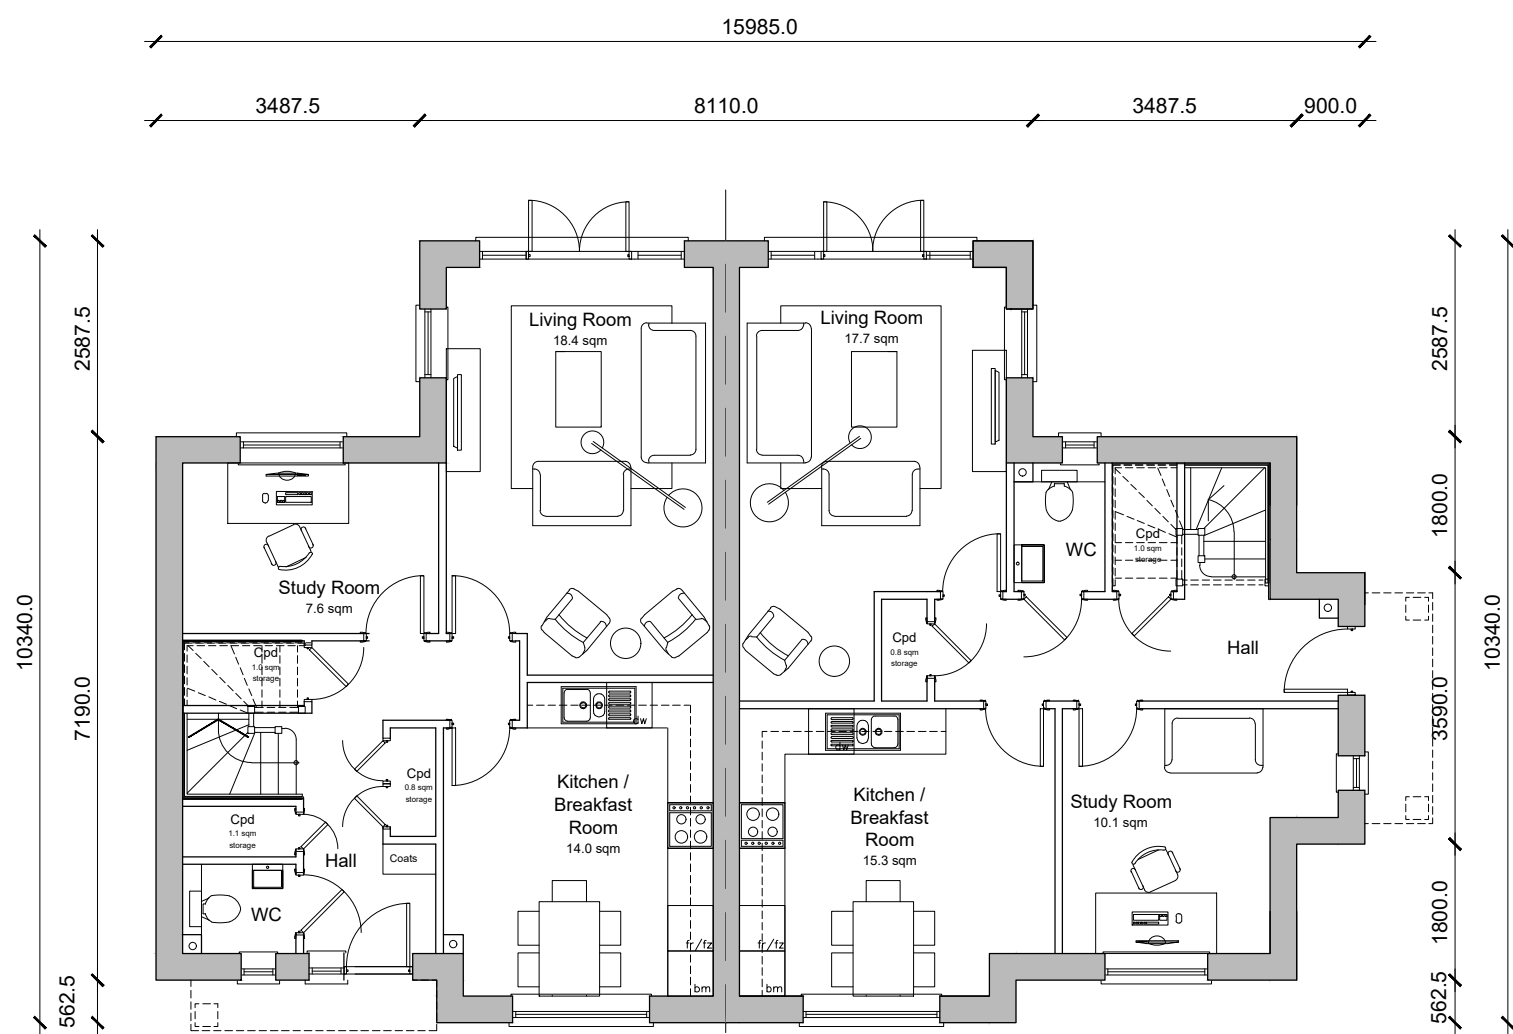

Ground Floor Plan

Plot 6
3-Bedroom 5-Person House
108.3 m² / 1165 ft² GIA (to finishes)


A minimum of 2.5m² storage provided in accordance with NDS requirements.

Plot 7
3-Bedroom 5-Person House
113.5 m² / 1221 ft² GIA (to finishes)


A minimum of 2.5m² storage provided in accordance with NDS requirements.



Front Elevation

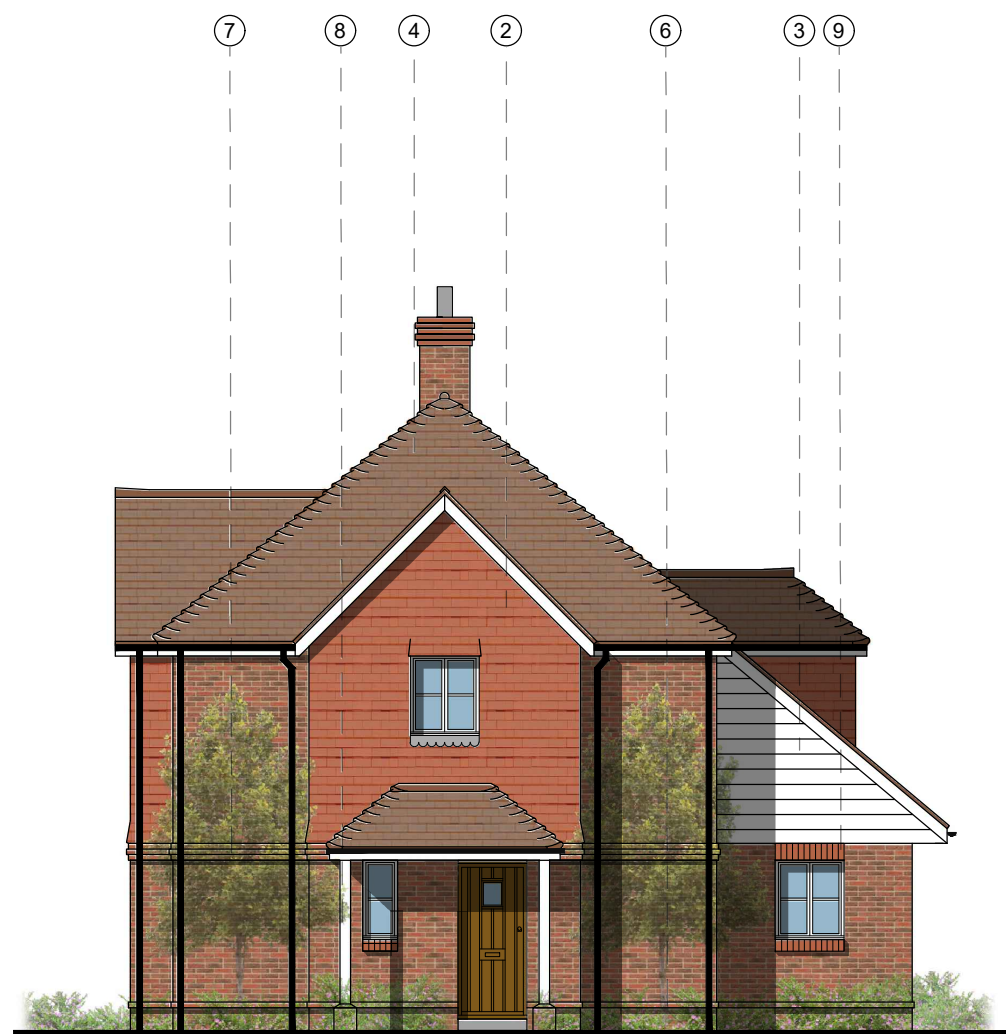

Side Elevation

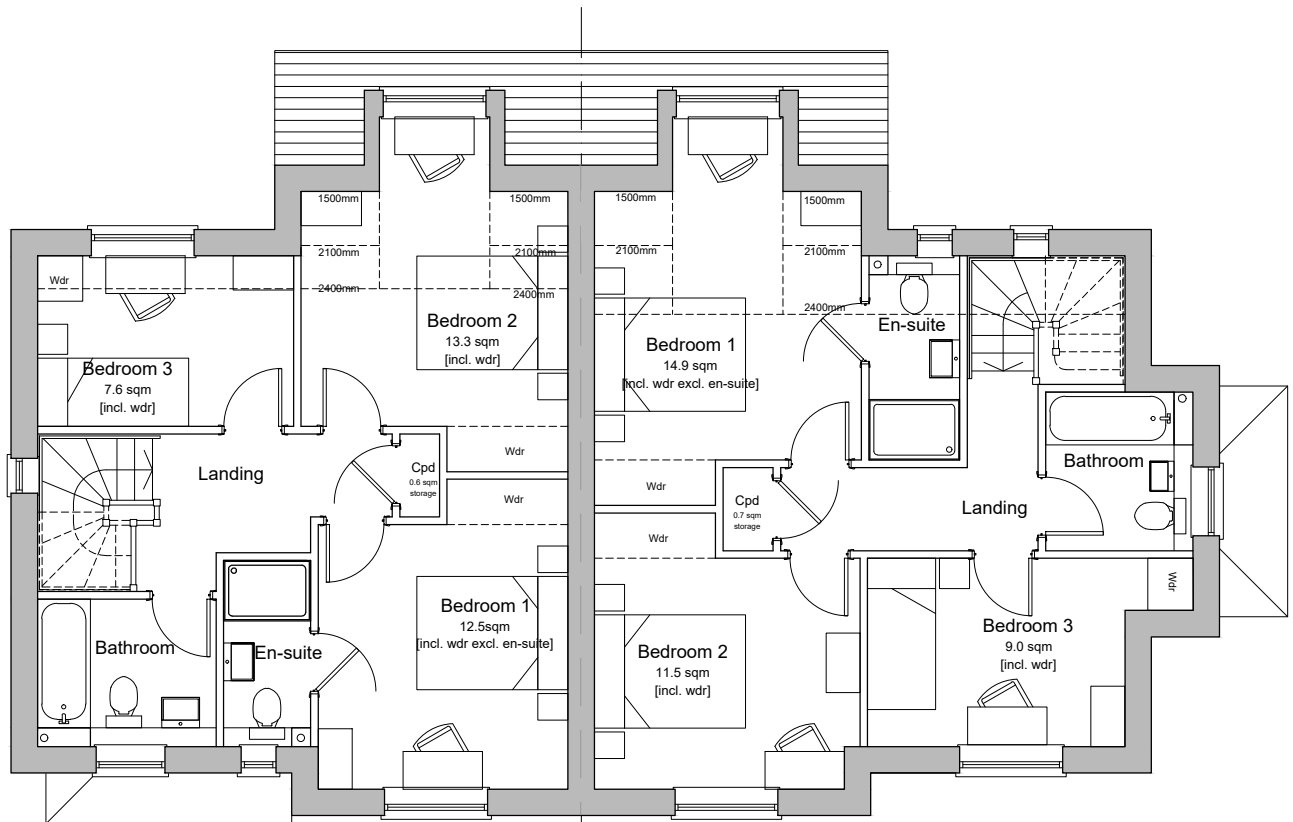


First Floor Plan




Rear Elevation



Side Elevation

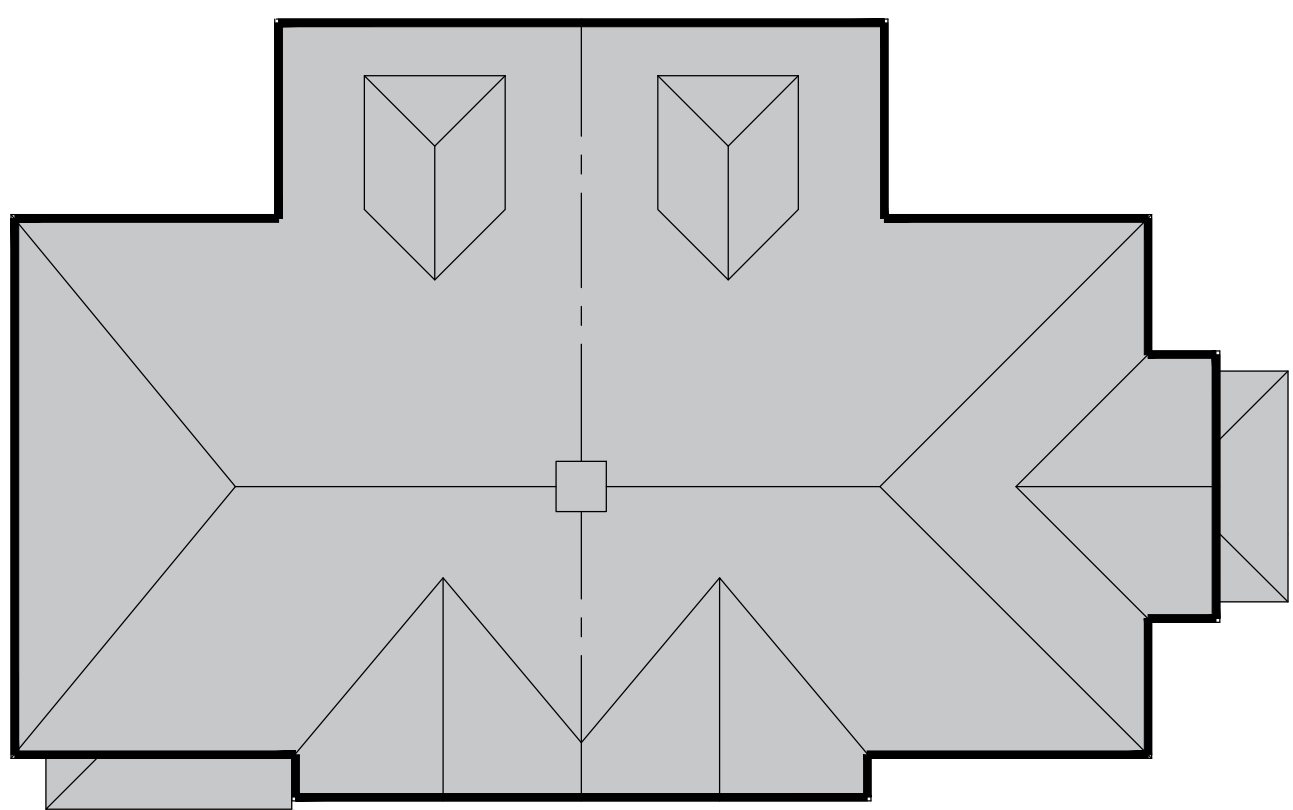

Roof Plan

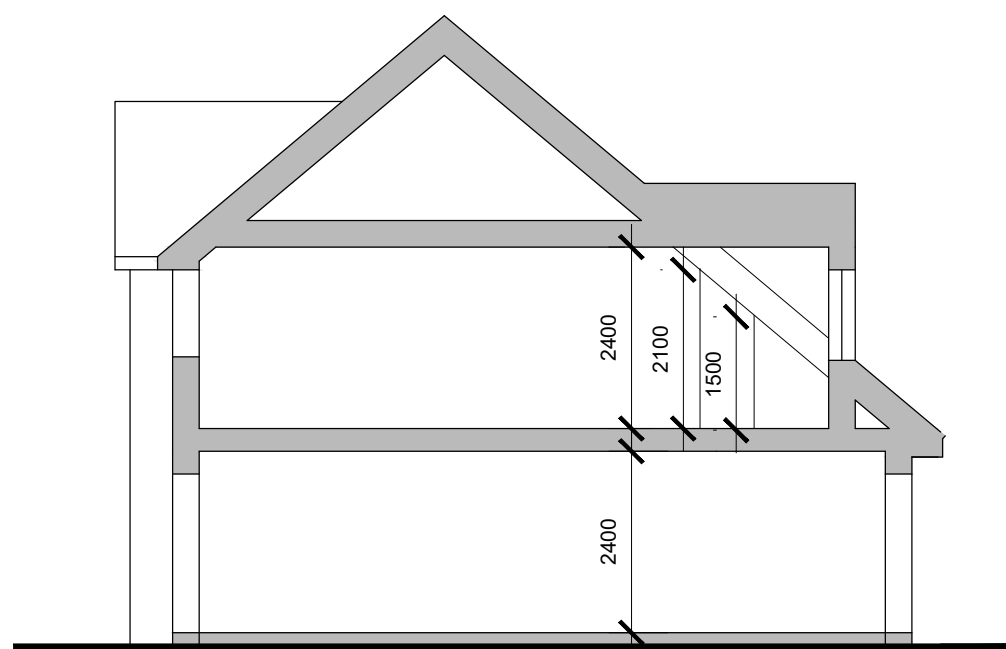

Section A

B	24.11.25	Porches added to GF, FF & Roof Plans	AX	JB
A	19.11.25	Planning Submission	AX	JB
Rev	Date	Revision Details	Dr	Ch

ECE Architecture
www.ecearchitecture.com

London: 76 Great Suffolk Street, London, SE1 0BL
T 0207 928 2773 E london@ecearchitecture.com

Sussex: 64 - 68 Brighton Road, Worthing, West Sussex, BN11 2EN
T 01903 248777 E sussex@ecearchitecture.com

Bristol: Westworks, Beacon Tower, Colston Street, Bristol, BS1 4XE
T 0117 214 1101 E bristol@ecewestworks.com

Client's Name
JW Stratton

Job Title
Stetton Works, Turners Hill Road, Crawley Down

Drawing Title
Plot 6 & 7 Proposed Housetype 3B5P Semi detached

Scale
1:100 @ A1 / 1:200 @ A3



Drawn	Checked	Date
AX	AK	01.07.25

Job No	Drawing No	Rev
7504	PL 04	B

Status

APPROVAL