






## Roof Plan

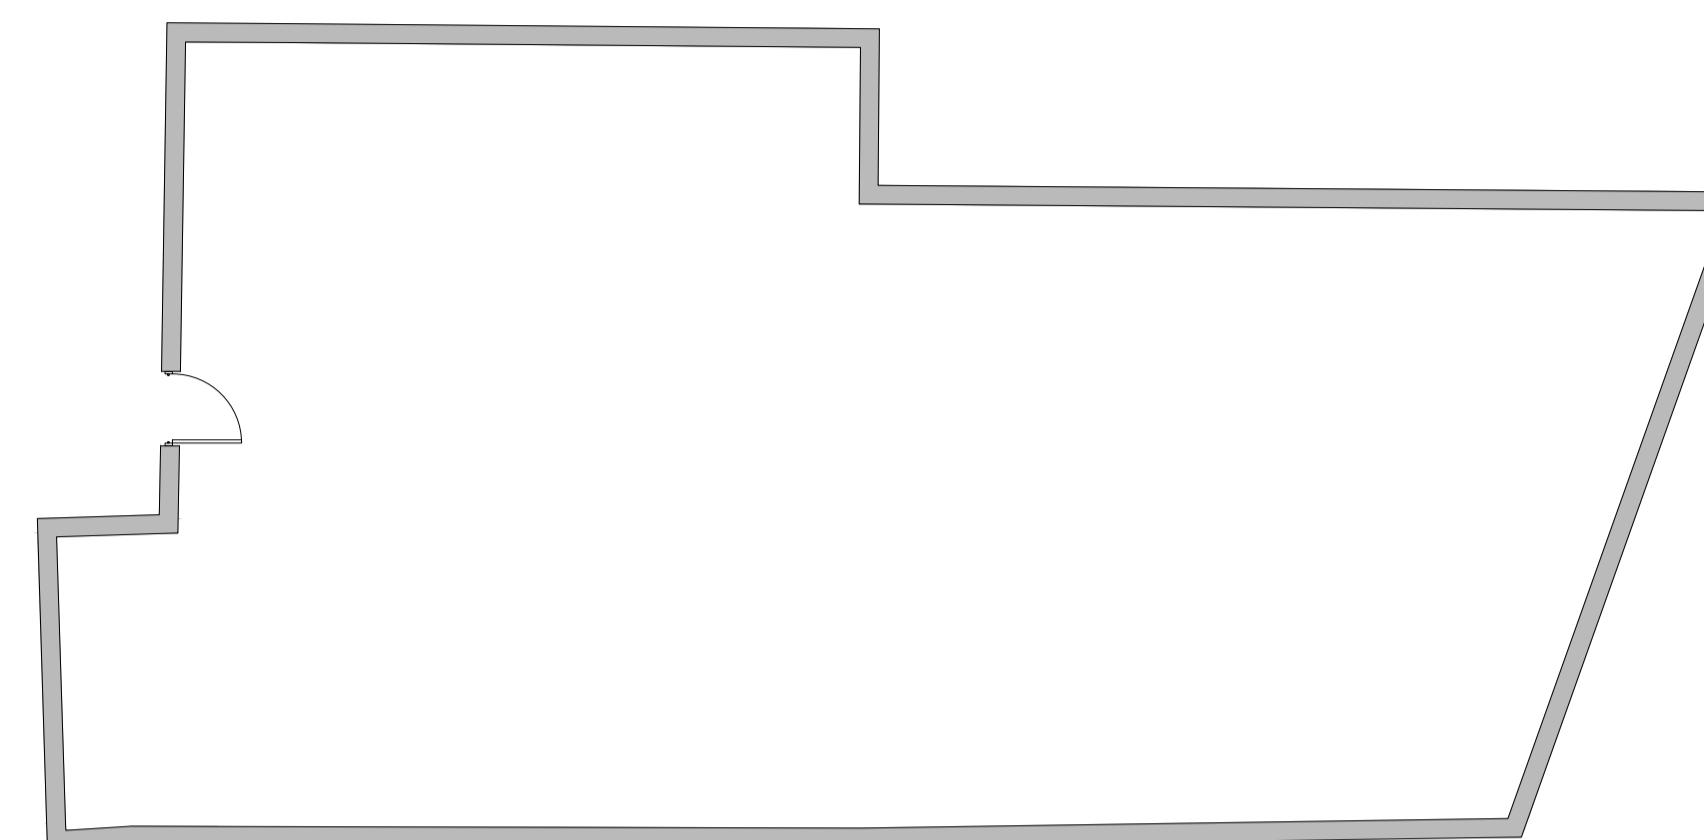


## Ground Floor Plan

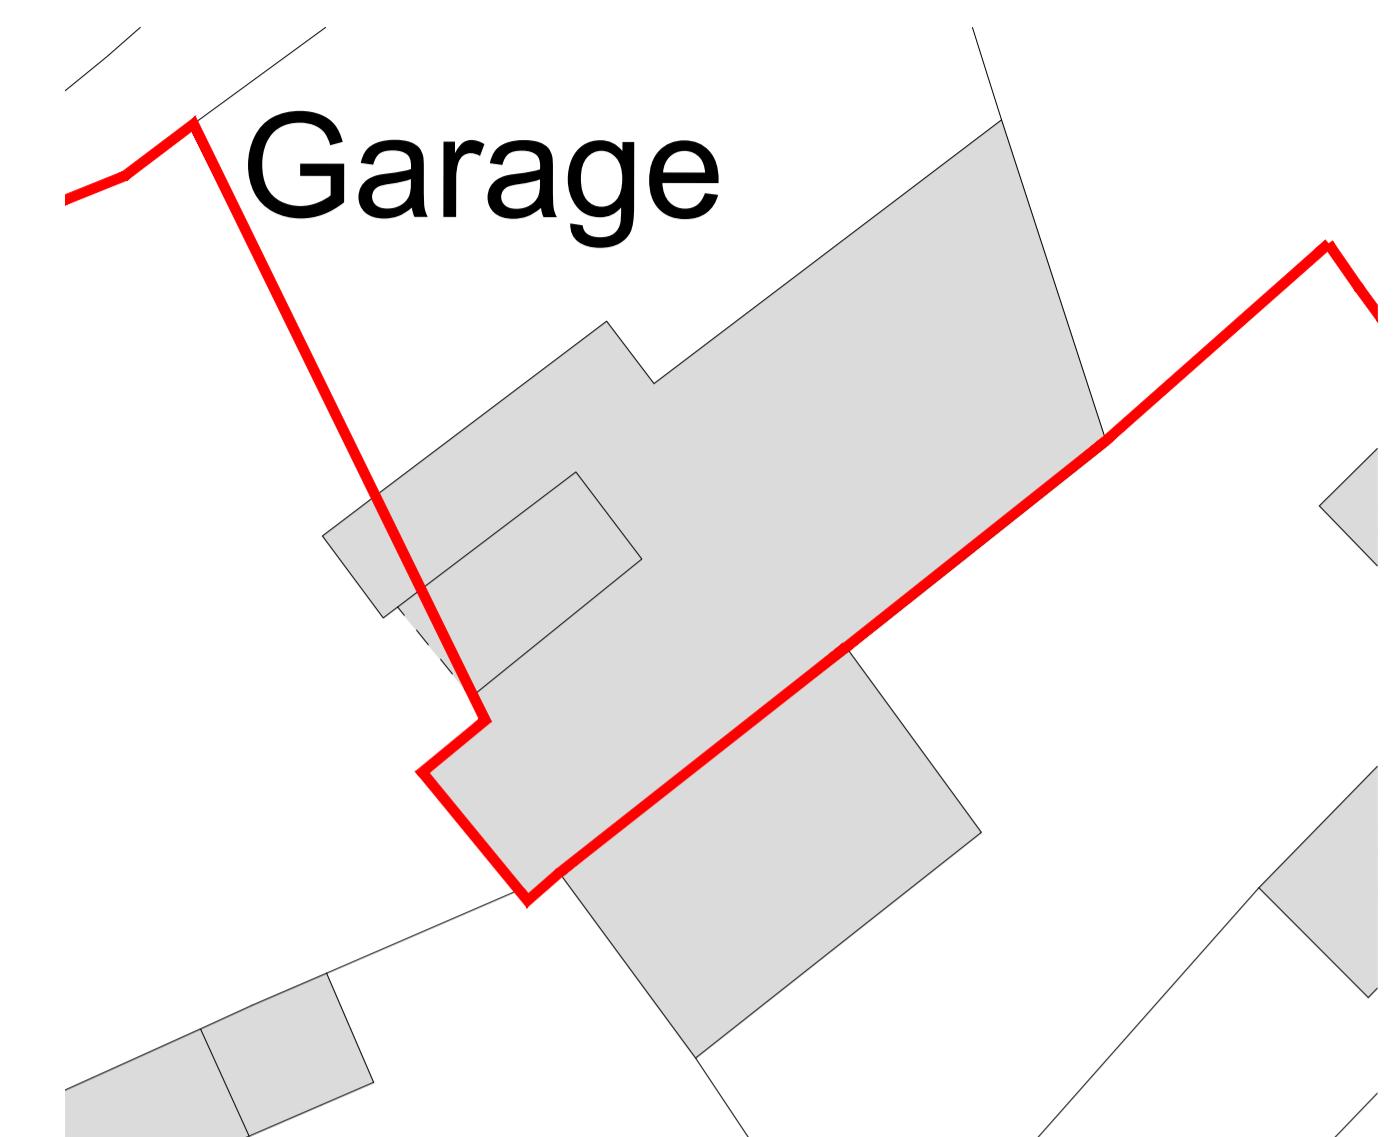


Key Scale 1:200

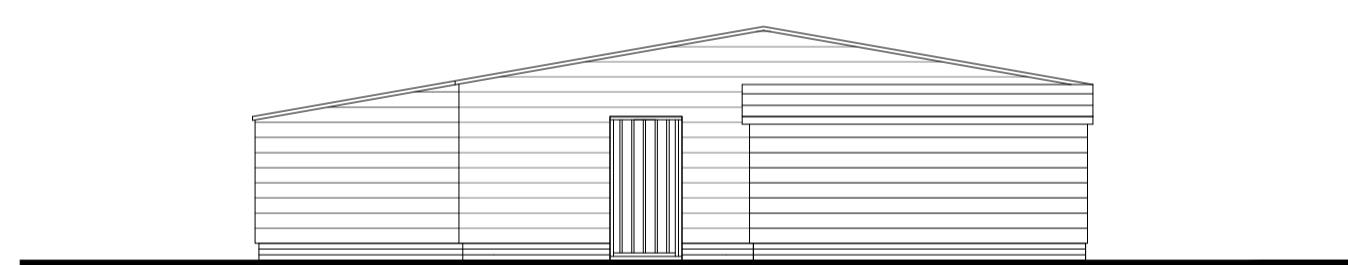


## West Elevation

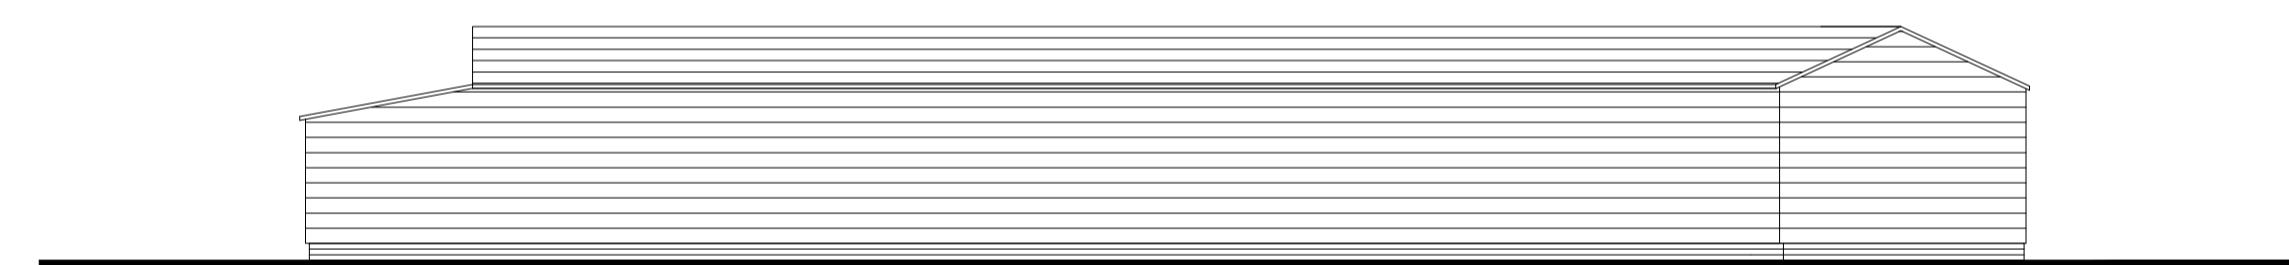

## South Elevation

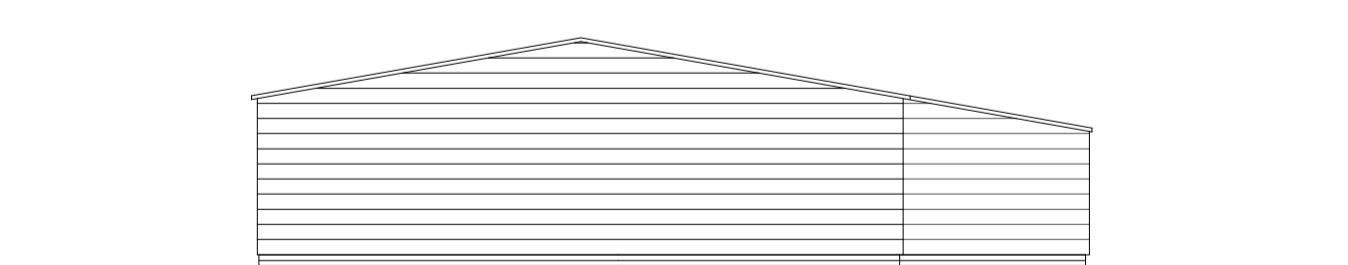

### East Elevation

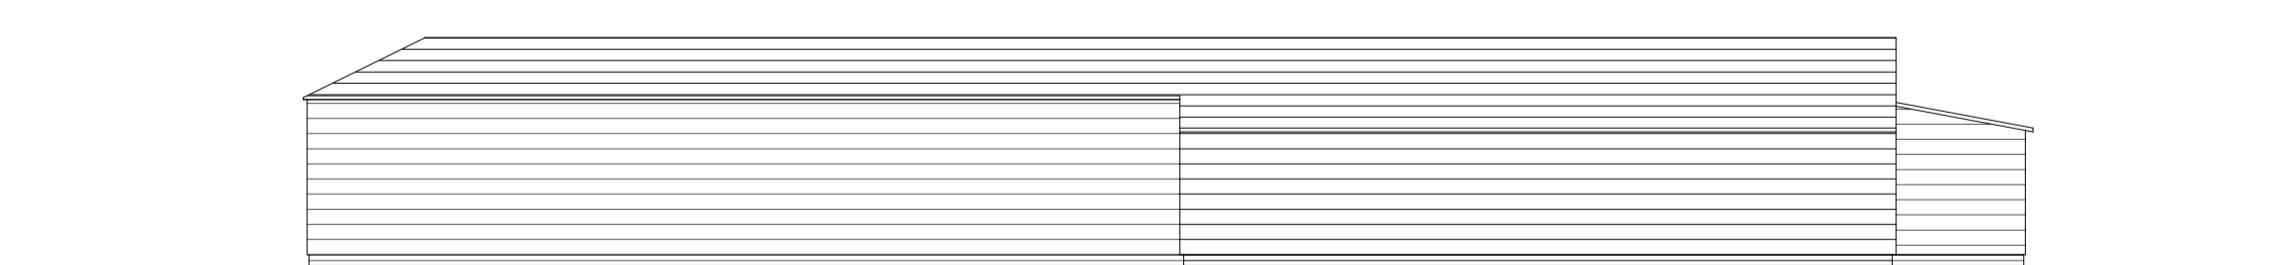

## North Elevation

Rev	Date	Revision Details	Dr	Ch
		<b>London:</b> 76 Great Suffolk Street London, SE1 0BL T 0207 928 2773 E <a href="mailto:london@eceilarchitecture.com">london@eceilarchitecture.com</a>		
		<b>Sussex:</b> 64 - 68 Brighton Road, Worthing West Sussex, BN11 2EN T 01903 248777 E <a href="mailto:sussex@eceilarchitecture.com">sussex@eceilarchitecture.com</a>		
		<b>Prints:</b> Westwards, Beacon Tower		

---

Client's Name  
**JW Stratton**


Job Title  
**Stetton Works, Turners Hill Road,  
Crawley Down**

---

Drawing Title

# Existing Floor Plans, Roof Plan & Elevations

Scale  
1:100 @ A1 / 1:200 @ A3

 

metres 2 4 6 8 10

Drawn	Checked	Date
<b>AX</b>	<b>AK</b>	<b>16.12.25</b>
Job No	Drawing No	Rev

7504A PL 07

---