




Proposed First Floor 1:50

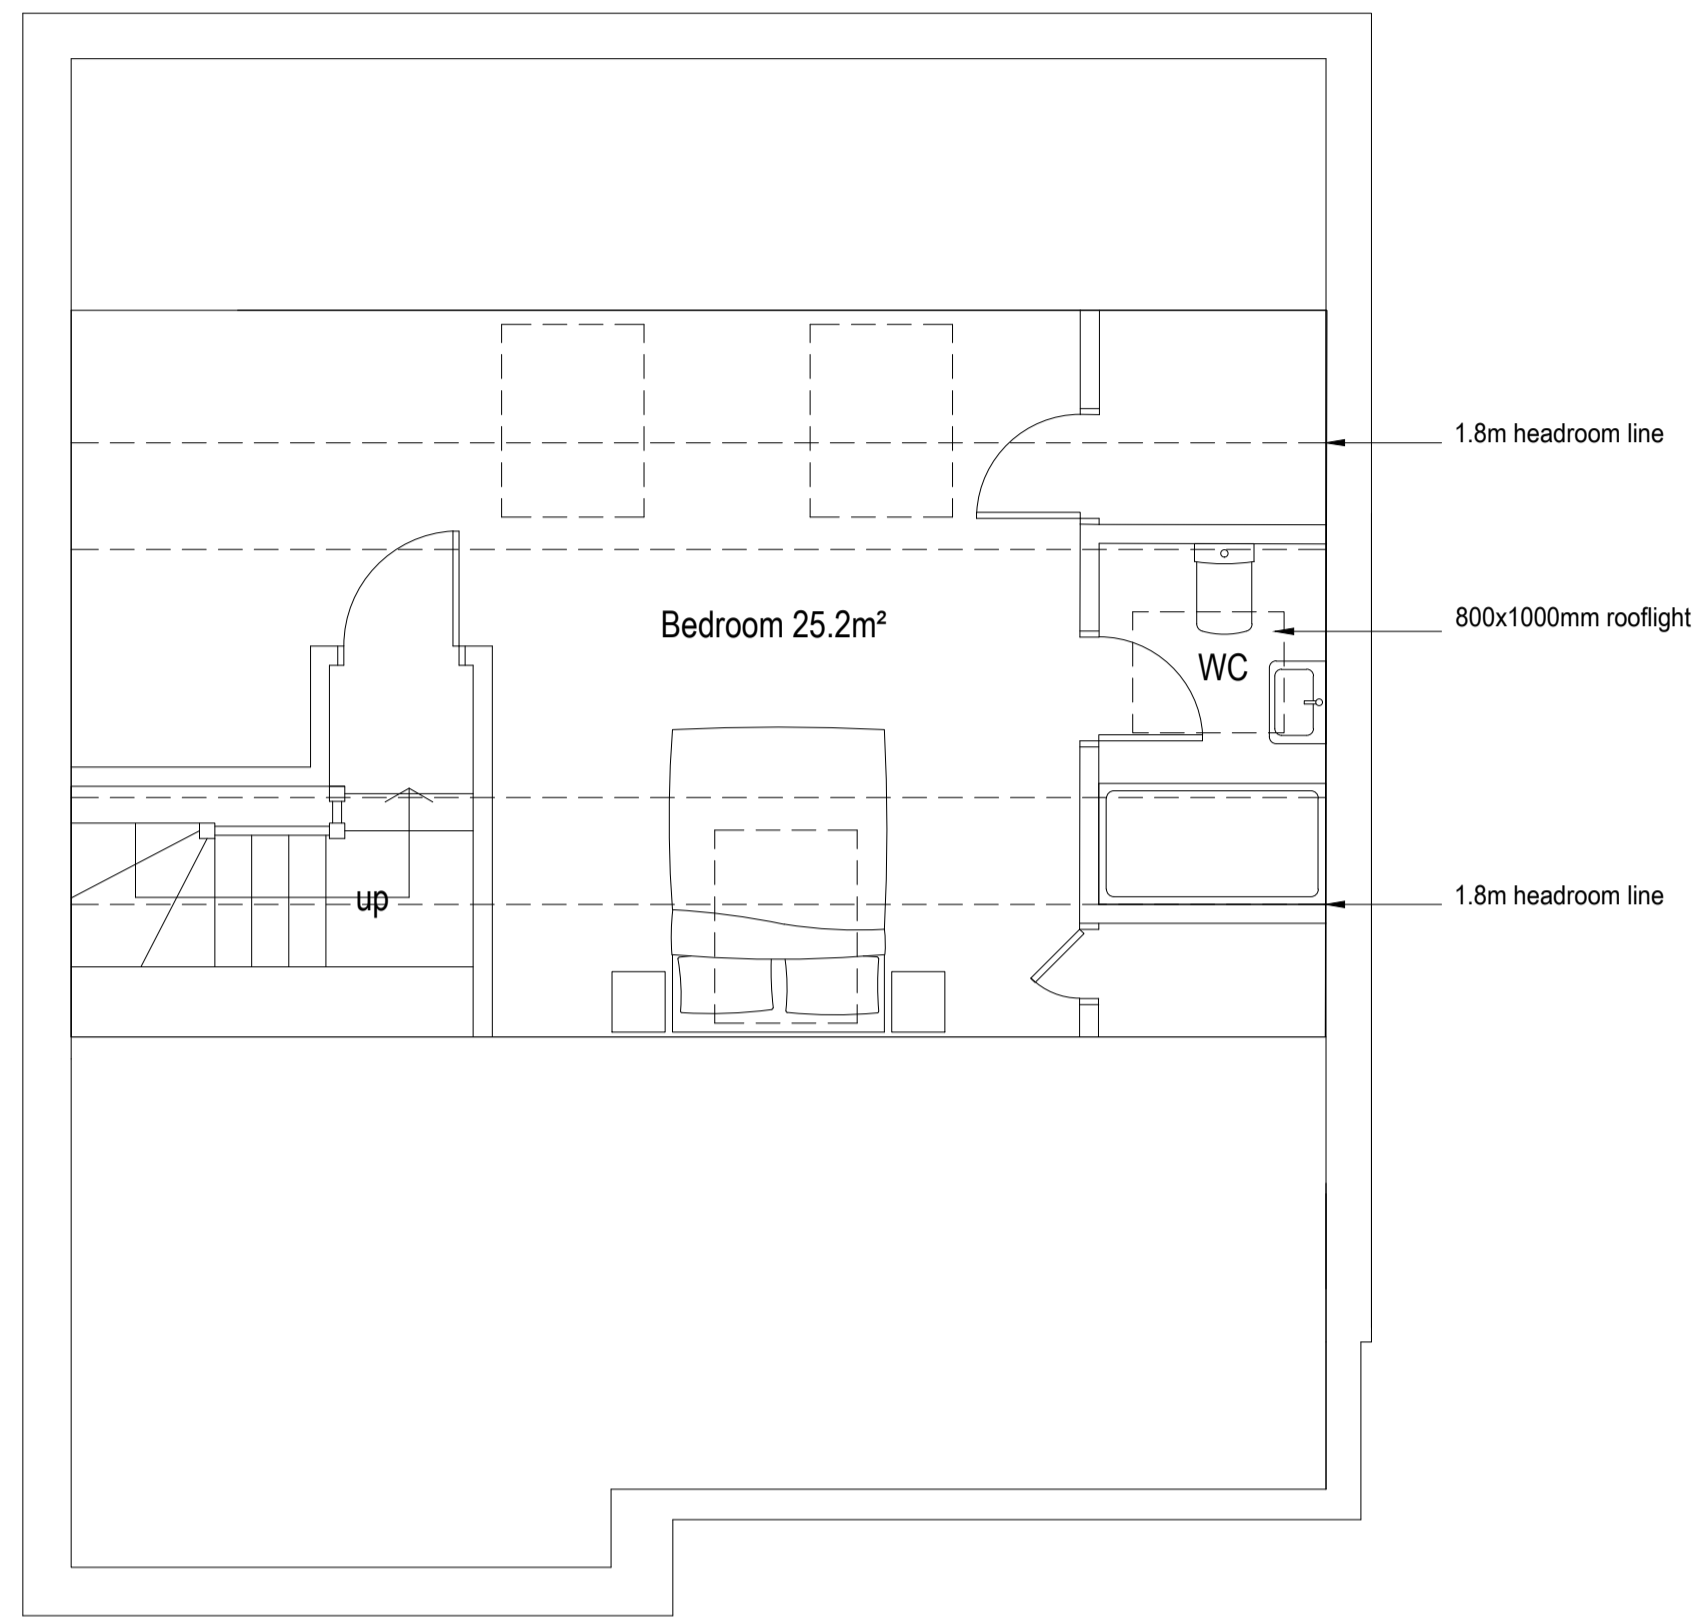

Proposed Second Floor 1:50

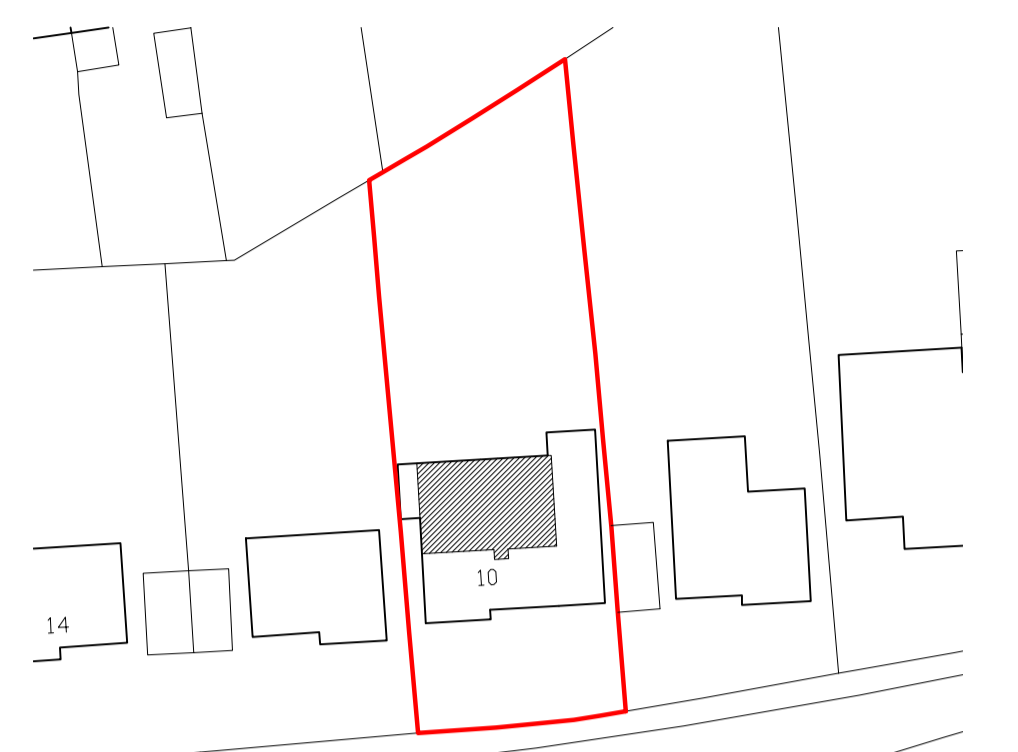

Block plan 1:500

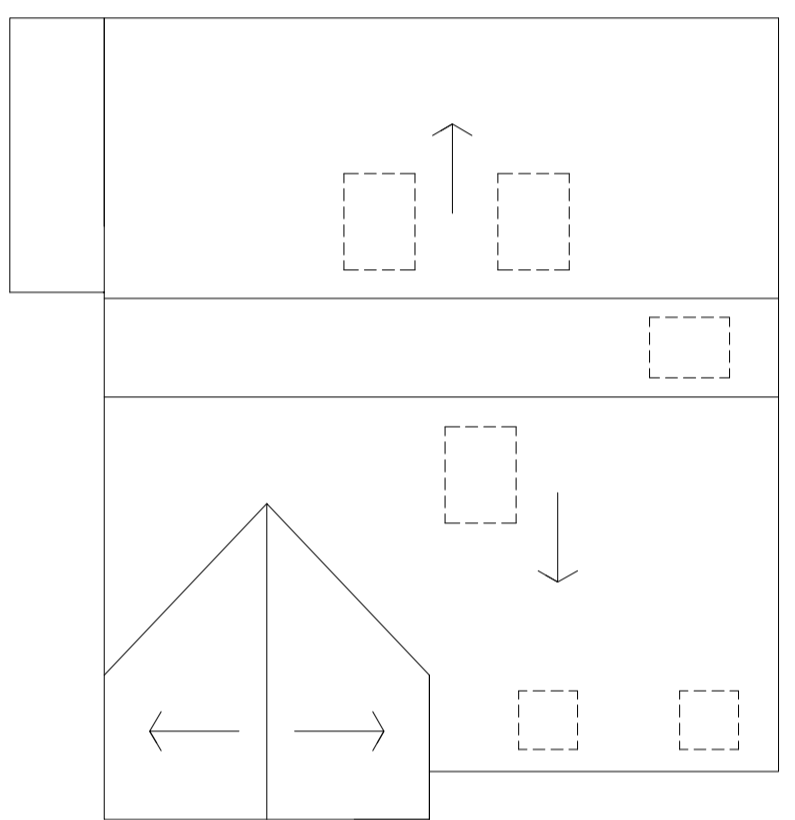


Proposed Roof plan 1:100




Proposed (South) Elevation 1:100



Proposed Rear (North) Elevation 1:100

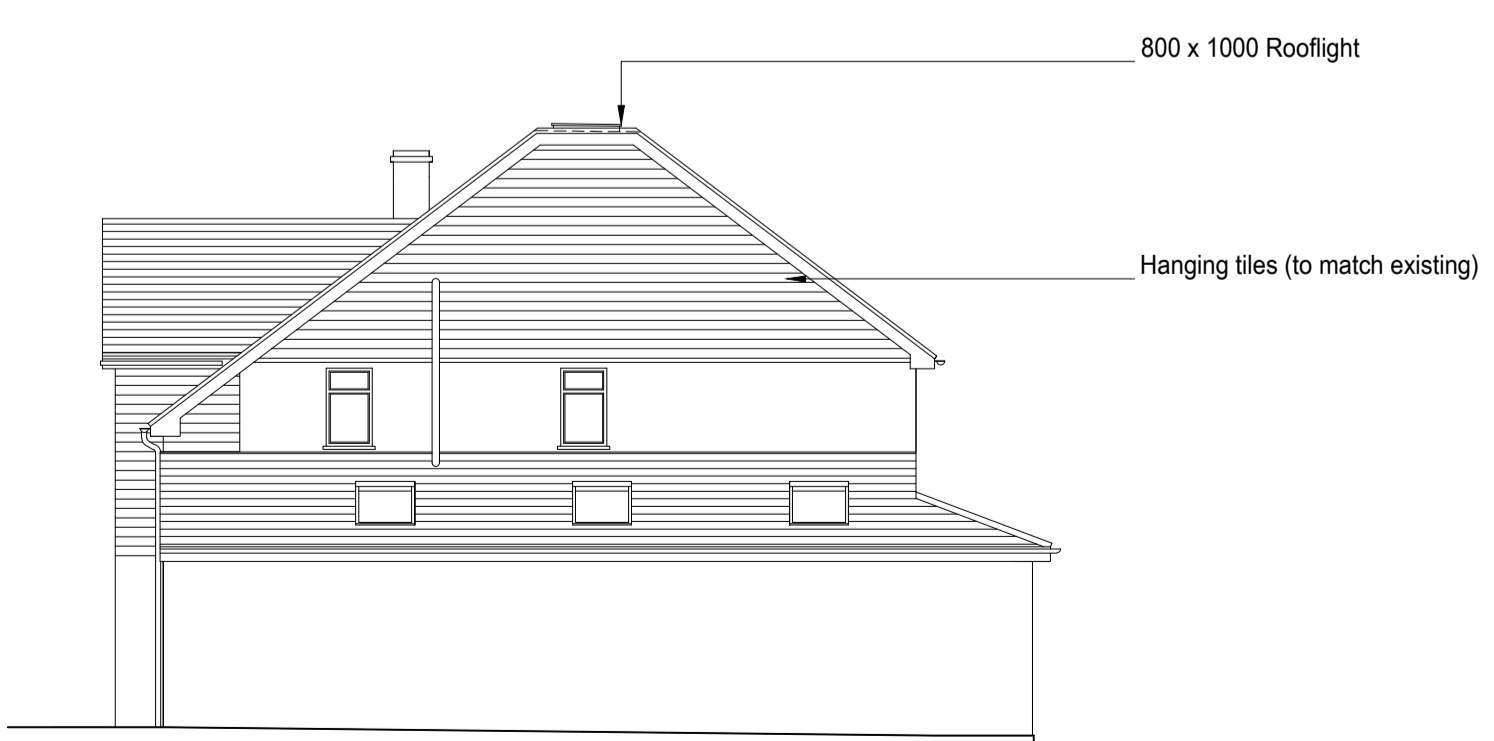


Proposed Side (East) Elevation 1:100

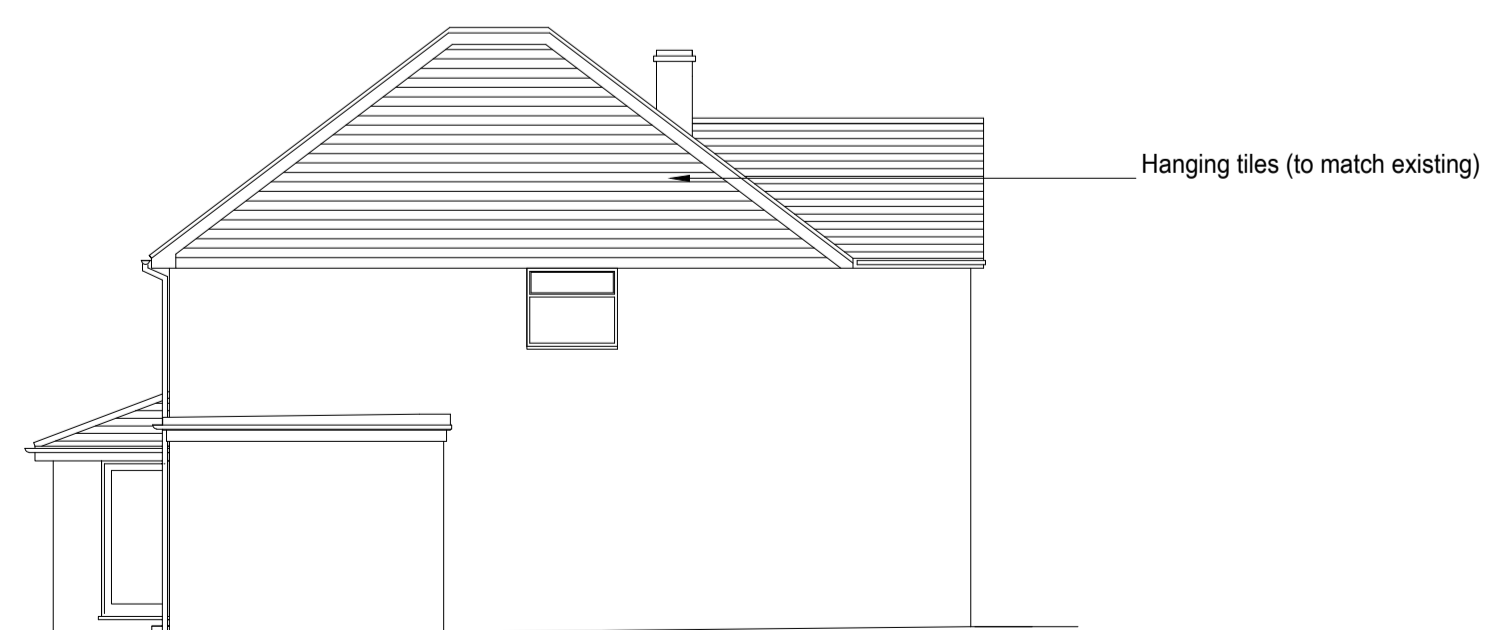

Proposed Side (West) Elevation 1:100



Proposed Section A-A 1:50

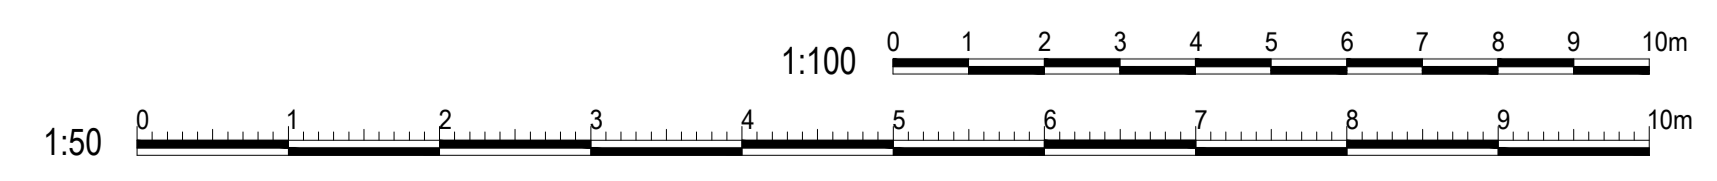

amendments  
REV A 24/02/26 amendments to drawings

**bpm** Architectural Services Ltd.

client  
**Mr and Mrs Fitzgerald**

project  
**10 Churchill Way  
Burgess Hill  
East Sussex  
RH15 OES**

project ref: **3185** Drawing No: **02A**

drawing title  
**Proposed plans,  
elevations and sections**

drawn by  
**J Boys**

date  
**Feb 26** scale **1:50/100@ A1**

[www.bpmnet.co.uk](http://www.bpmnet.co.uk)  
[info@bpmnet.co.uk](mailto:info@bpmnet.co.uk)

Do not scale off drawing, check all dimensions on site before all work is commenced. All goods materials workmanship to conform with current building regs BSS and COP's.