

Notes


Do not scale from this drawing except for planning purposes. All dimensions must be checked on site before any work begins.

All goods, materials, and workmanship must comply with current Building Regulations, British Standards, and relevant Codes of Practice.


© Ecotecture Ecological Design Limited.

All rights reserved. This drawing and its design are the property of Ecotecture Ecological Design Limited and may not be reproduced, copied, or used for any purpose other than that for which they were issued, without prior written consent.

Drawing to be printed A1

 

Existing Ground Floor Plan

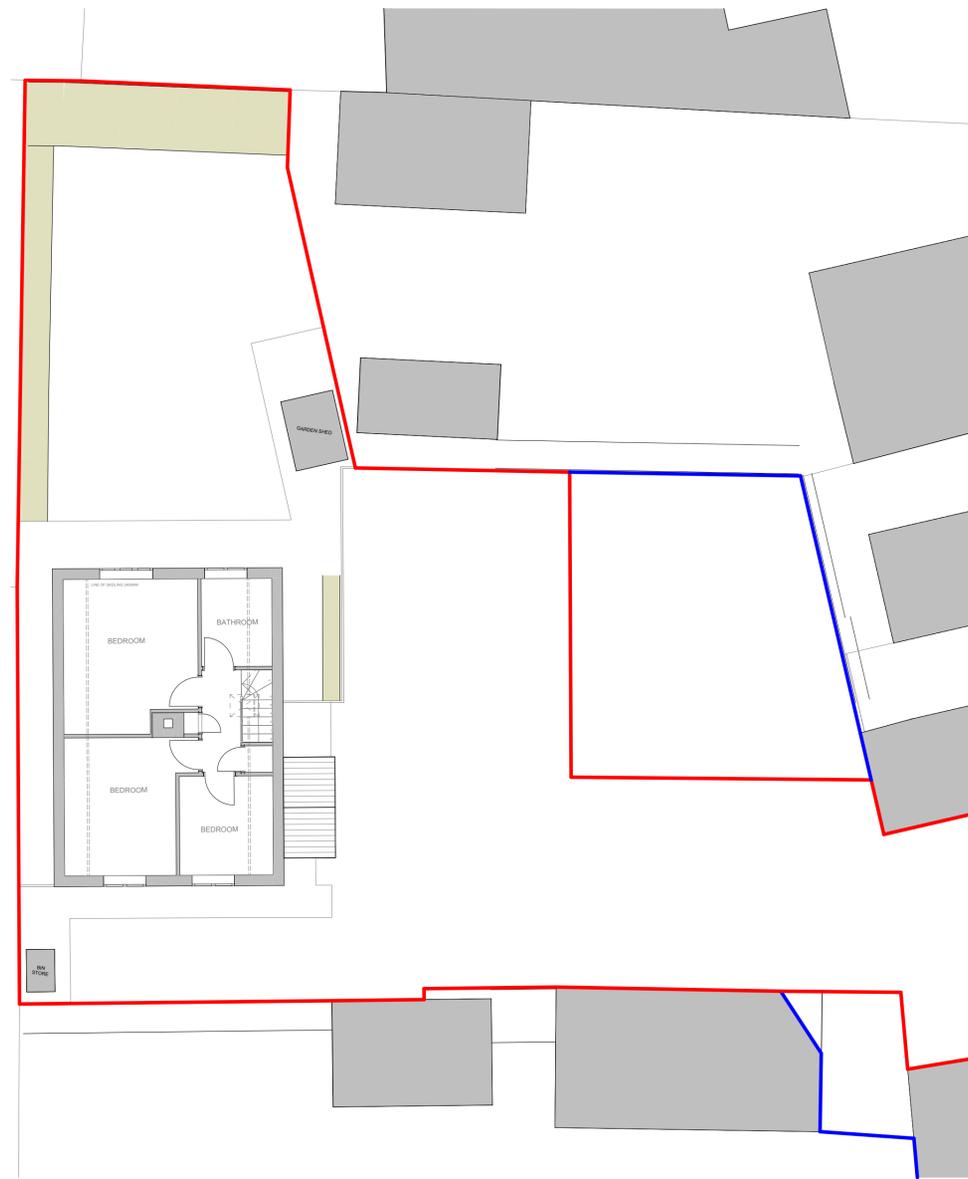

Existing First Floor Plan

RevID	Transmitted By	Trans Initial Set Date	Layout Comment



01444 416745 info@ecotecture.co.uk
www.ecotecture.co.uk

31 Sussex Road Haywards Heath
West Sussex RH16 4DZ
Client: Mr Kazem Hossini

Address: 95 London Road
Burgess Hill
West Sussex
RH15 8NE

Description: Existing Floor Plans

Scale: 1:100 Date: Feb' 2026
Drawn: AT Checked: JS
Drawing No: 858 /110-B