

Notes



Do not scale from this drawing except for planning purposes. All dimensions must be checked on site before any work begins.

All goods, materials, and workmanship must comply with current Building Regulations, British Standards, and relevant Codes of Practice.

© Ecotecture Ecological Design Limited.

All rights reserved. This drawing and its design are the property of Ecotecture Ecological Design Limited and may not be reproduced, copied, or used for any purpose other than that for which they were issued, without prior written consent.


Drawing to be printed A1

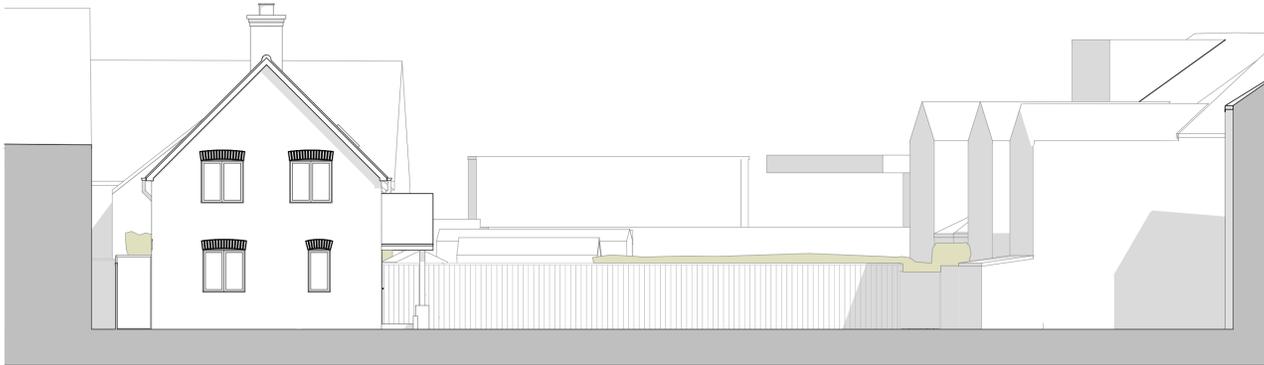 


South Elevation



North Elevation

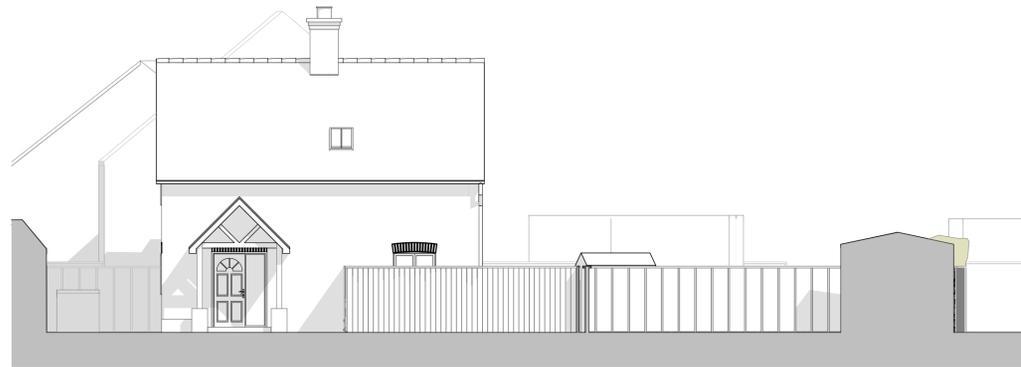

East Elevation

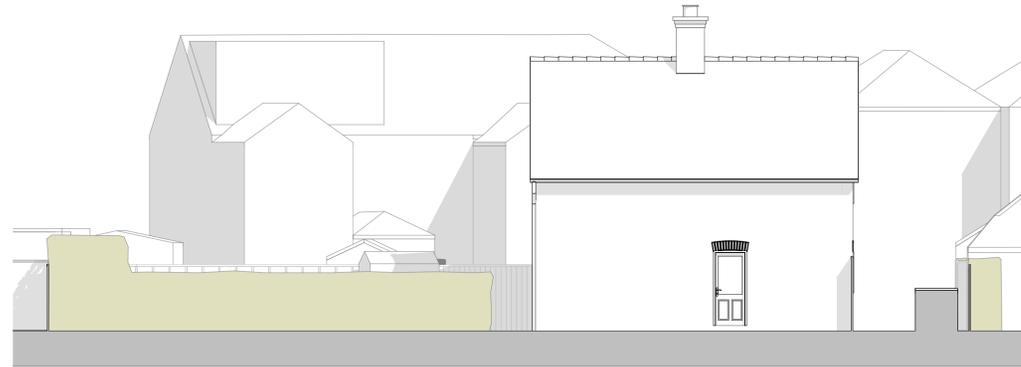

West Elevation

RevID	Transmitted By	Trans Initial	Layout	Comment

ecotecture

ECOLOGICAL ARCHITECTURE

01444 416745 info@ecotecture.co.uk
www.ecotecture.co.uk

31 Sussex Road Haywards Heath
West Sussex RH16 4DZ

Client: Mr Kazem Hossini

Address: 95 London Road
Burgess Hill
West Sussex
RH15 8NE

Description: Existing Elevations

Scale: 1:100 Date: Feb' 2026
Drawn: AT Checked: JS

Drawing No: 858 /121-B