


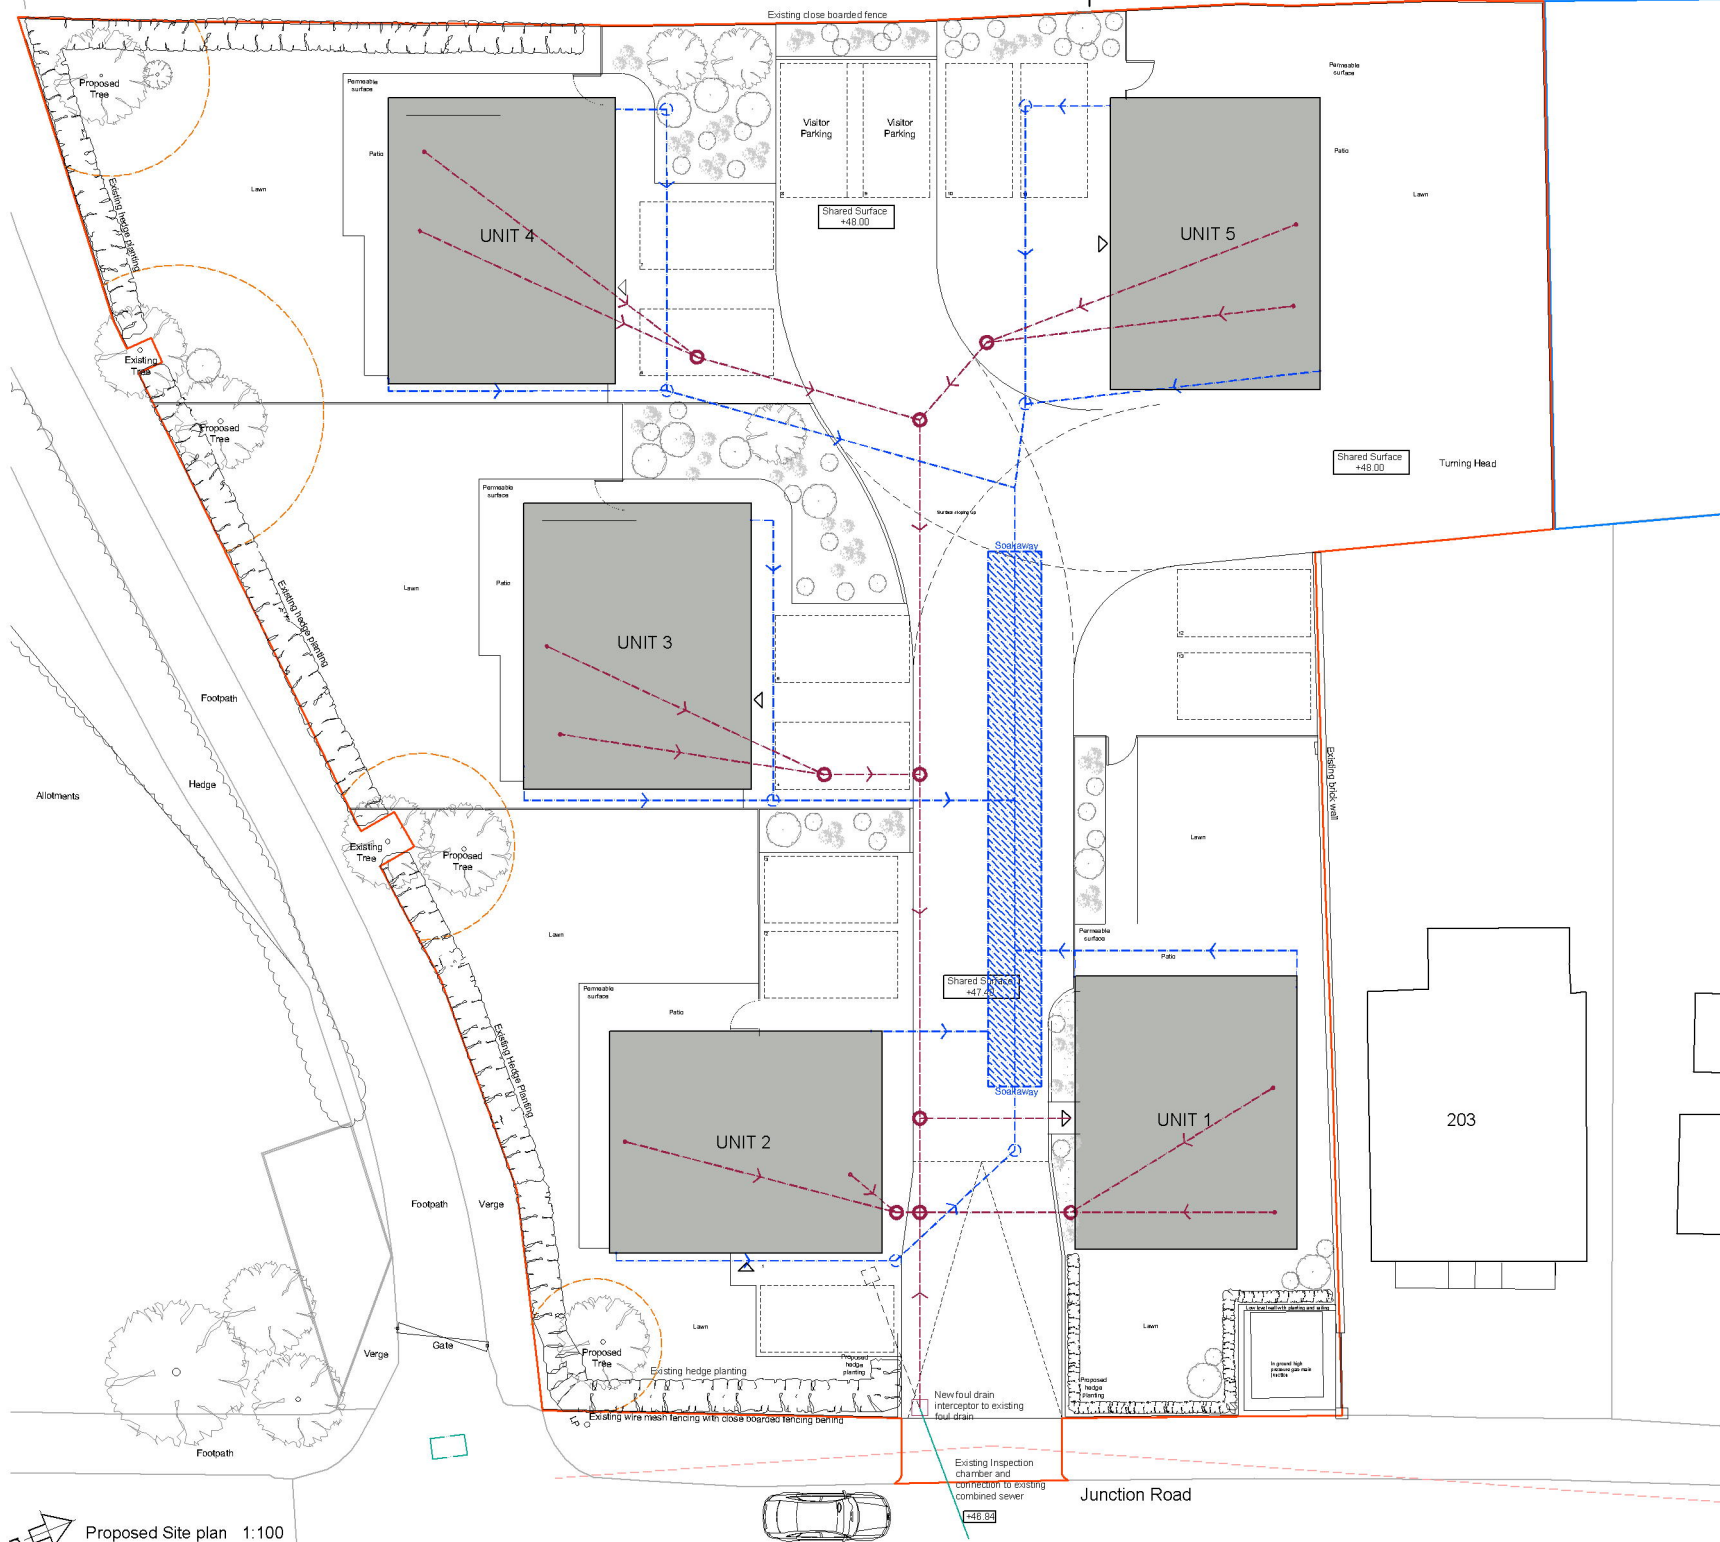

amendments		consent	auth: 23/03/25
rev	date	comment	ES
A	21.03.25	Minor amendments as client comments	GI

02.57.5

5

7.5

10

scale in metres 1:100

- Legend
- Existing inspection chamber and connection part removed
-
- Existing inspection chamber connection to combined sewer

client

Katherine Safronova

drawing number

0428.PL302

revision

A

project

201 Junction Road,
Burgess Hill
RH15 ONX

drawing title

Indicative Surface and Foul Water
Drainage Proposal

drawn by

C.P

checked by

G.I

no work stage

2

date

March'25

scale/original sheet size

1:100 @ A1

www.abir.co.uk

Unit 1, Bala House, 25, 26th's Road, Fosse, RH2 2PS, United Kingdom

Phone: +44(0)2777 728 300

Company No: 06871117 VAT No: 971 4147 17

© ABIR Architects Ltd. Check all dimensions on site before work is undertaken. All goods, materials and workmanship to conform with current building regulations, BS5 and CDPs.

RIBA

Chartered Practice

Proposed Site plan 1:100