


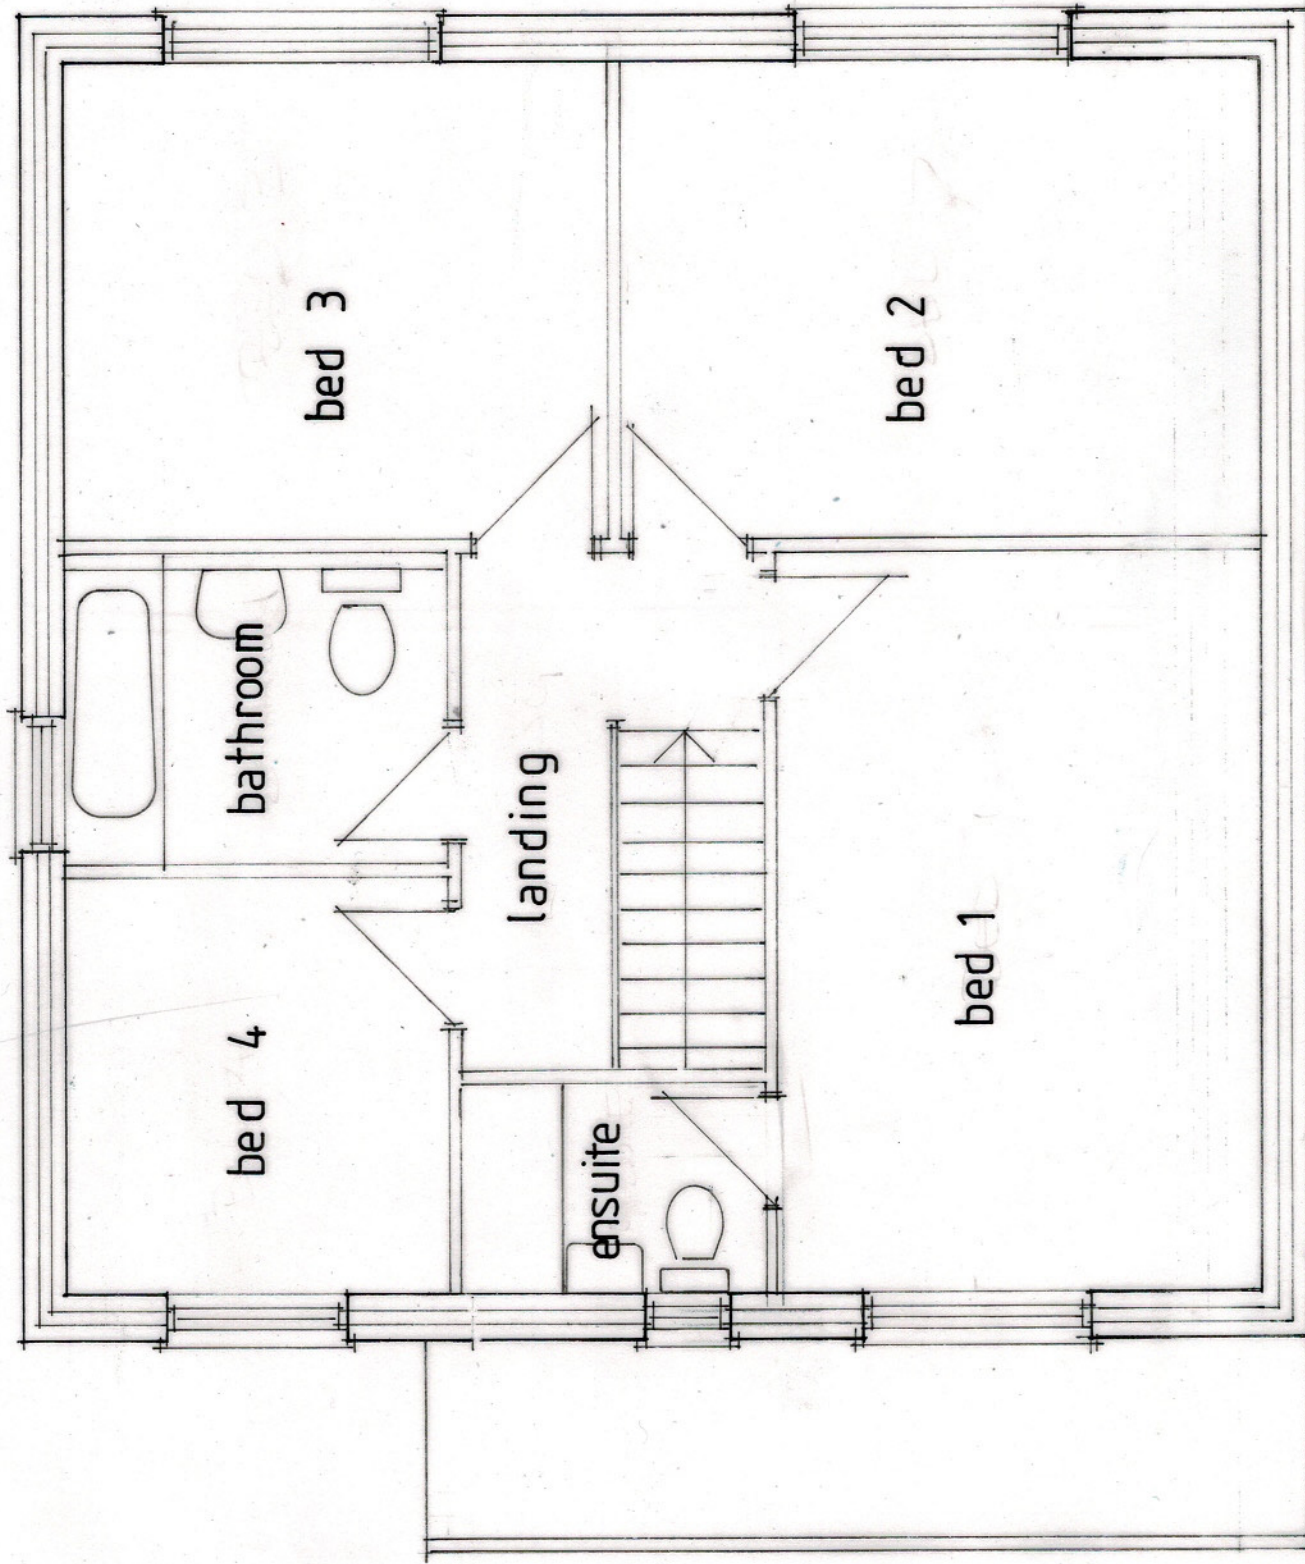

DEV GARAGE ENLARGED

17 VALEBRIDGE ROAD
BURGESS HILL RH15 0RA

PROPOSED FIRST FLOOR PLAN

2410 / 003 ^A	SCALE 1:50
	DATE OCT 24
	DRAWN JRB

Revised print 528398