


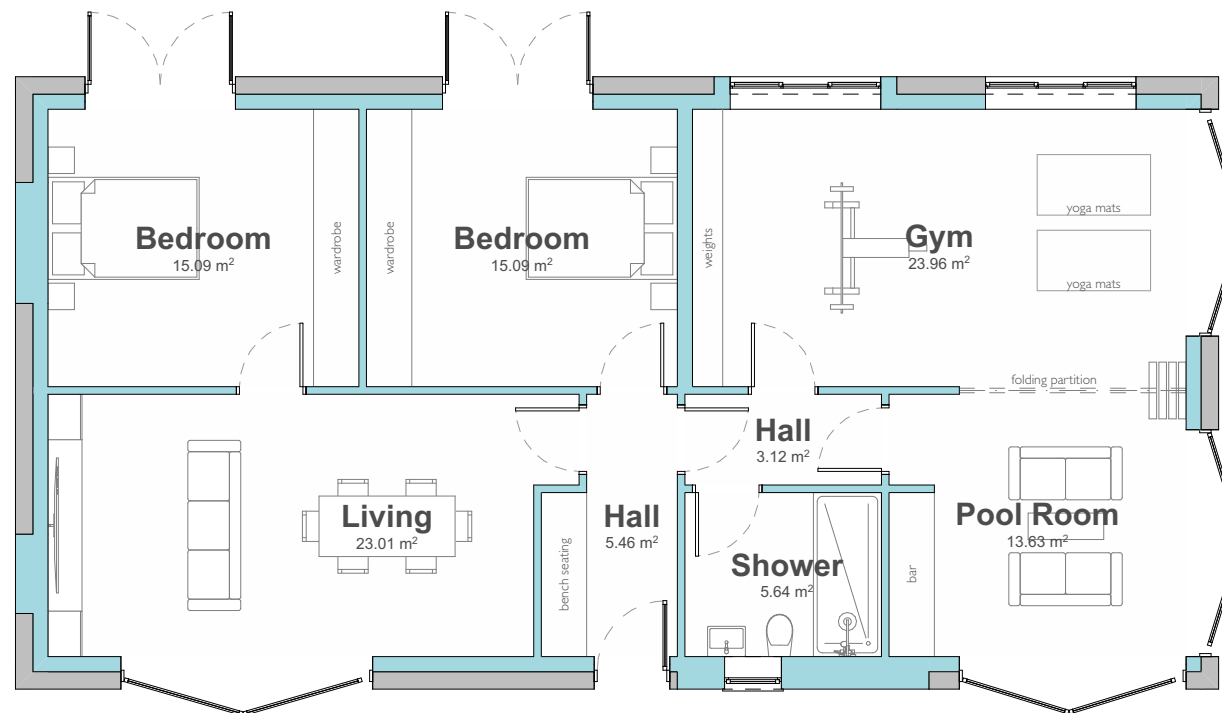

**Proposed Annex Ground Floor Plan**

Scale 1:100 @ A3



Sheridan House  
112 - 116 Western Road  
Hove, BN3 1DD

01273 980820  
brighton@pmr-architecture.co.uk  
www.pmr-architecture.co.uk

**Client:** Duncan & Natasha Gillett  
**Project:** Wellhouse, Wellhouse Lane, Burgess Hill, RH15 0BN  
**Drawing Title:** Proposed Annex Floor Plan  
**Drawing No:** 25.08\_PL\_103  
**Revision:** A  
**Date:** November 2025  
**Status:** PLANNING  
**Scale:** 1:100 @ A3

| Floor Level  | Area (m2)        |
|--------------|------------------|
| Garage       | 69.88            |
| Annex        | 108.97           |
| Ground Floor | 150.96           |
| First Floor  | 151.05           |
|              | <b>480.86 m²</b> |

