


Appendix C: Site B Drainage Design

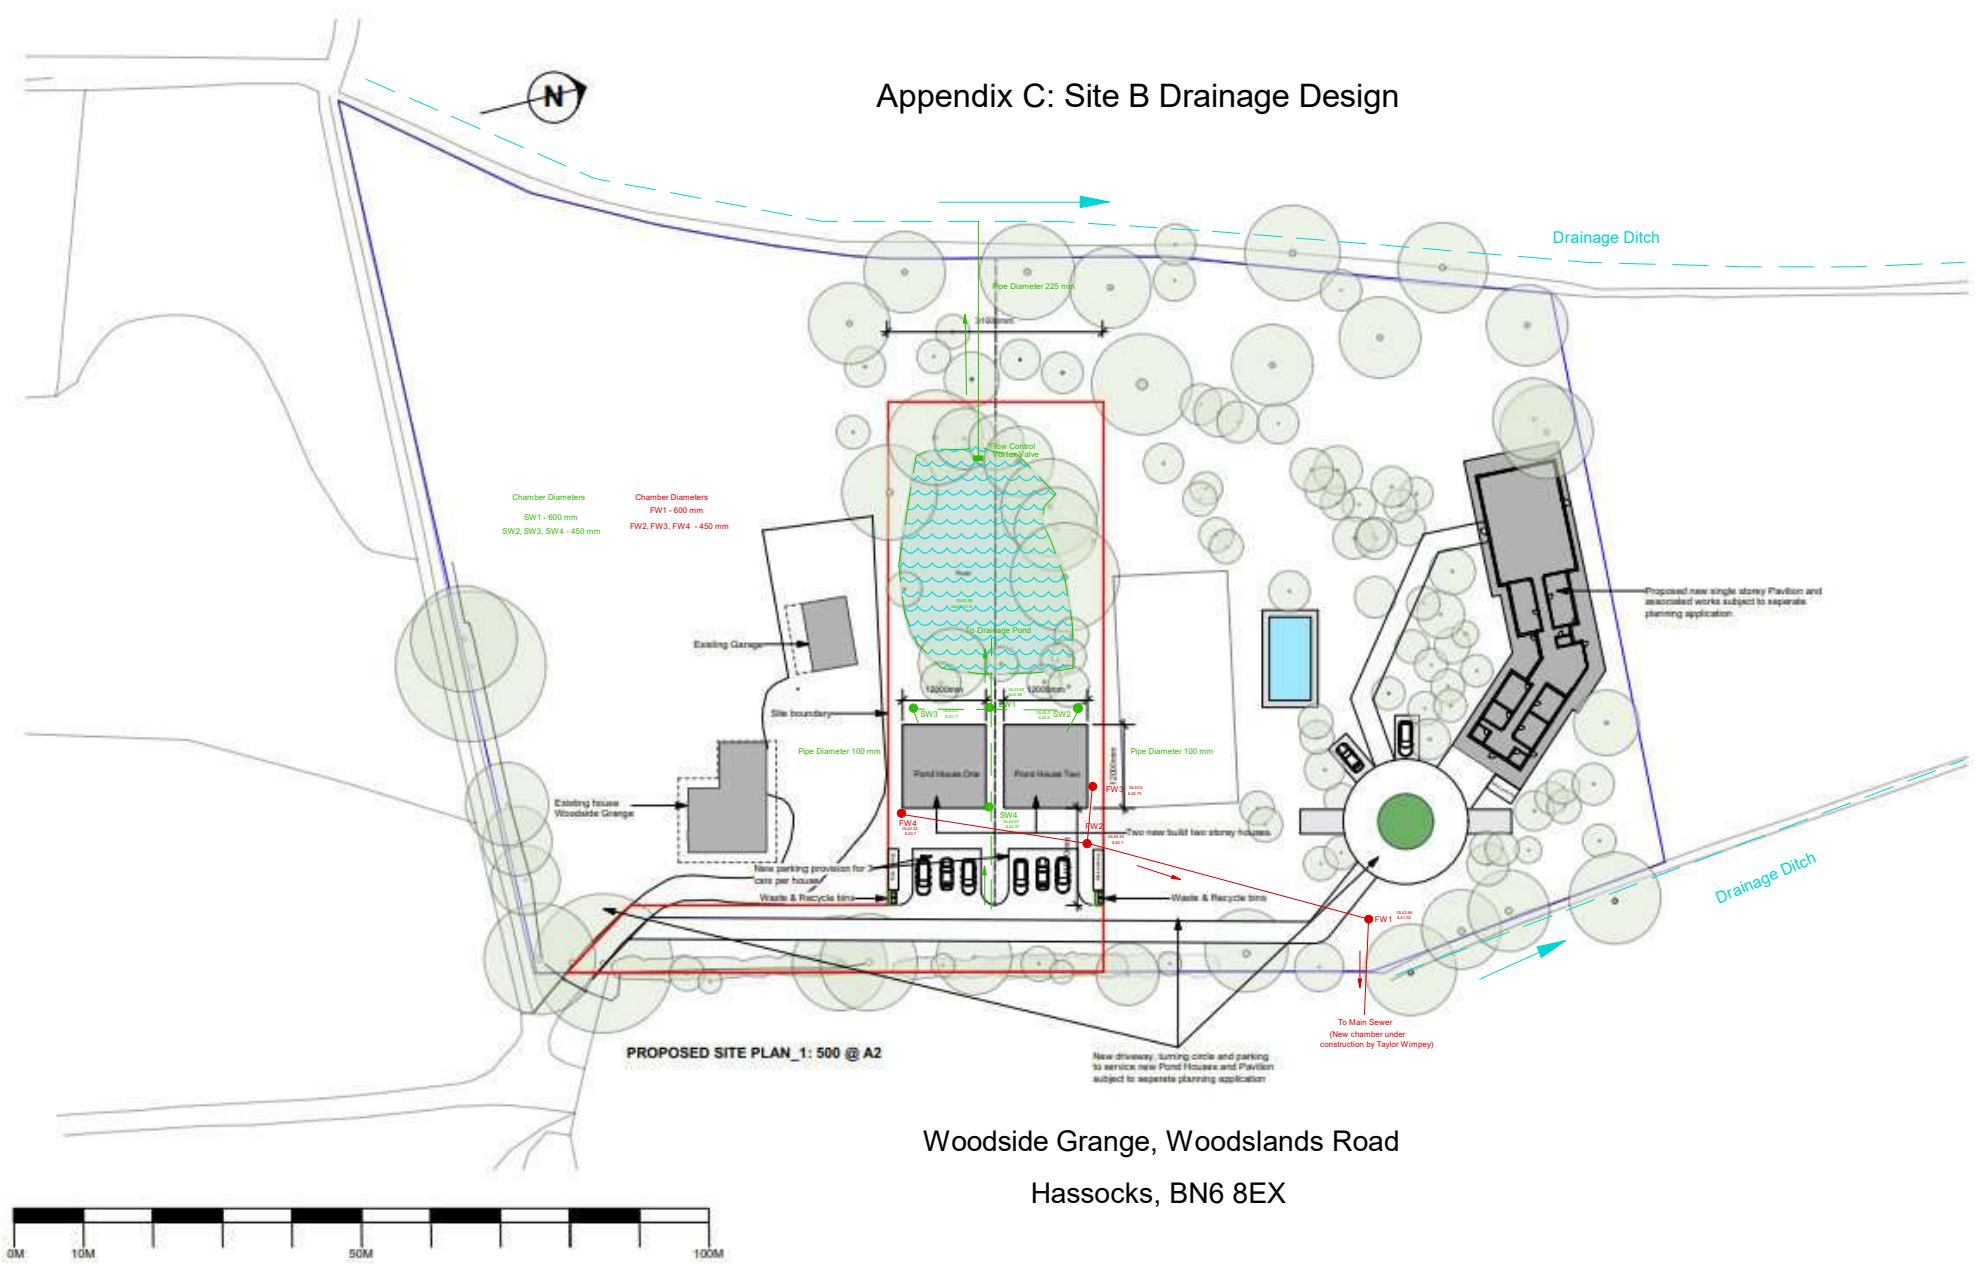

Woodside Grange, Woodlands Road
Hassocks, BN6 8EX

SHERLOCK STUDIO	SHERLOCK STUDIO LTD Unit 4, Daplice Yard, North Street Brighton BN1 1YD 01273 682511	This drawing is the copyright of Sherlock Studio Ltd and may not be reproduced in any format without prior written permission. Drawings will be issued and within 10 working days of the date of completion to the client. Drawings are to be used for information only. All materials, fittings and workmanship to be fit for purpose and to meet current BS standards. Sherlock Studio is not liable for any errors or omissions.	CLIENT	Mr Hyunjoo Kang & Mr Tony Lee	DRG No	1745_07	DRAWING	SITE PLAN AS PROPOSED
			PROJECT	Woodside Grange, Plot 2, Hassocks, BN6 8EX	DATE	05.10.2023	REVISION	A-03.11.2023
			JOB No	1745	STATUS	PLANNING	SCALE	1:500 @ A2