






Existing Front Elevation
1:100

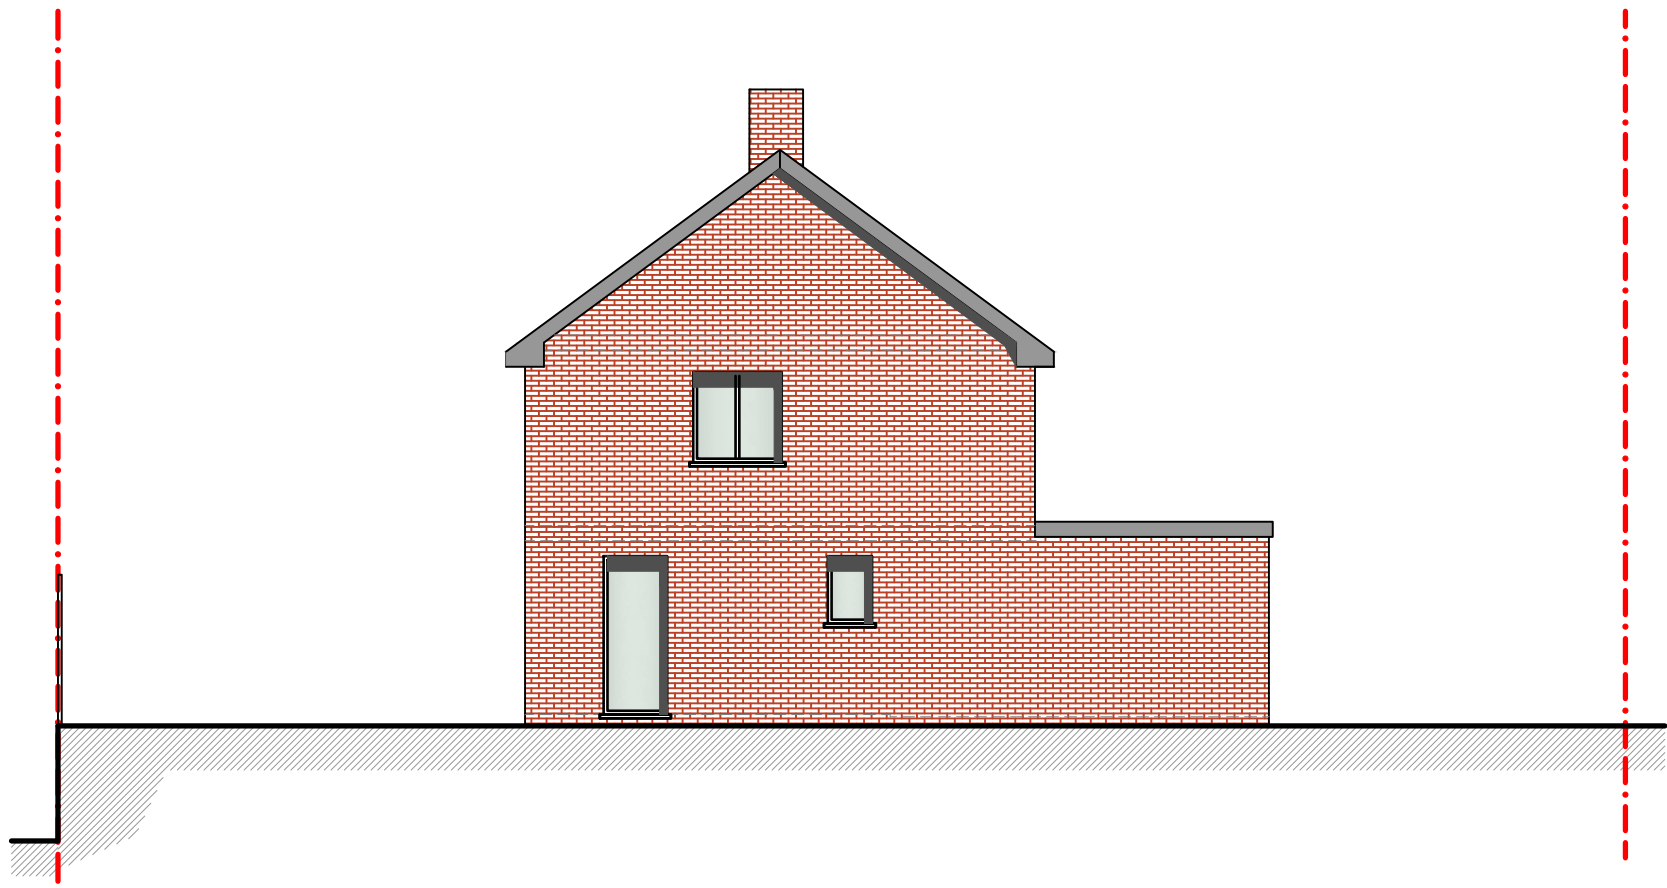

Existing Side Elevation 01
1:100

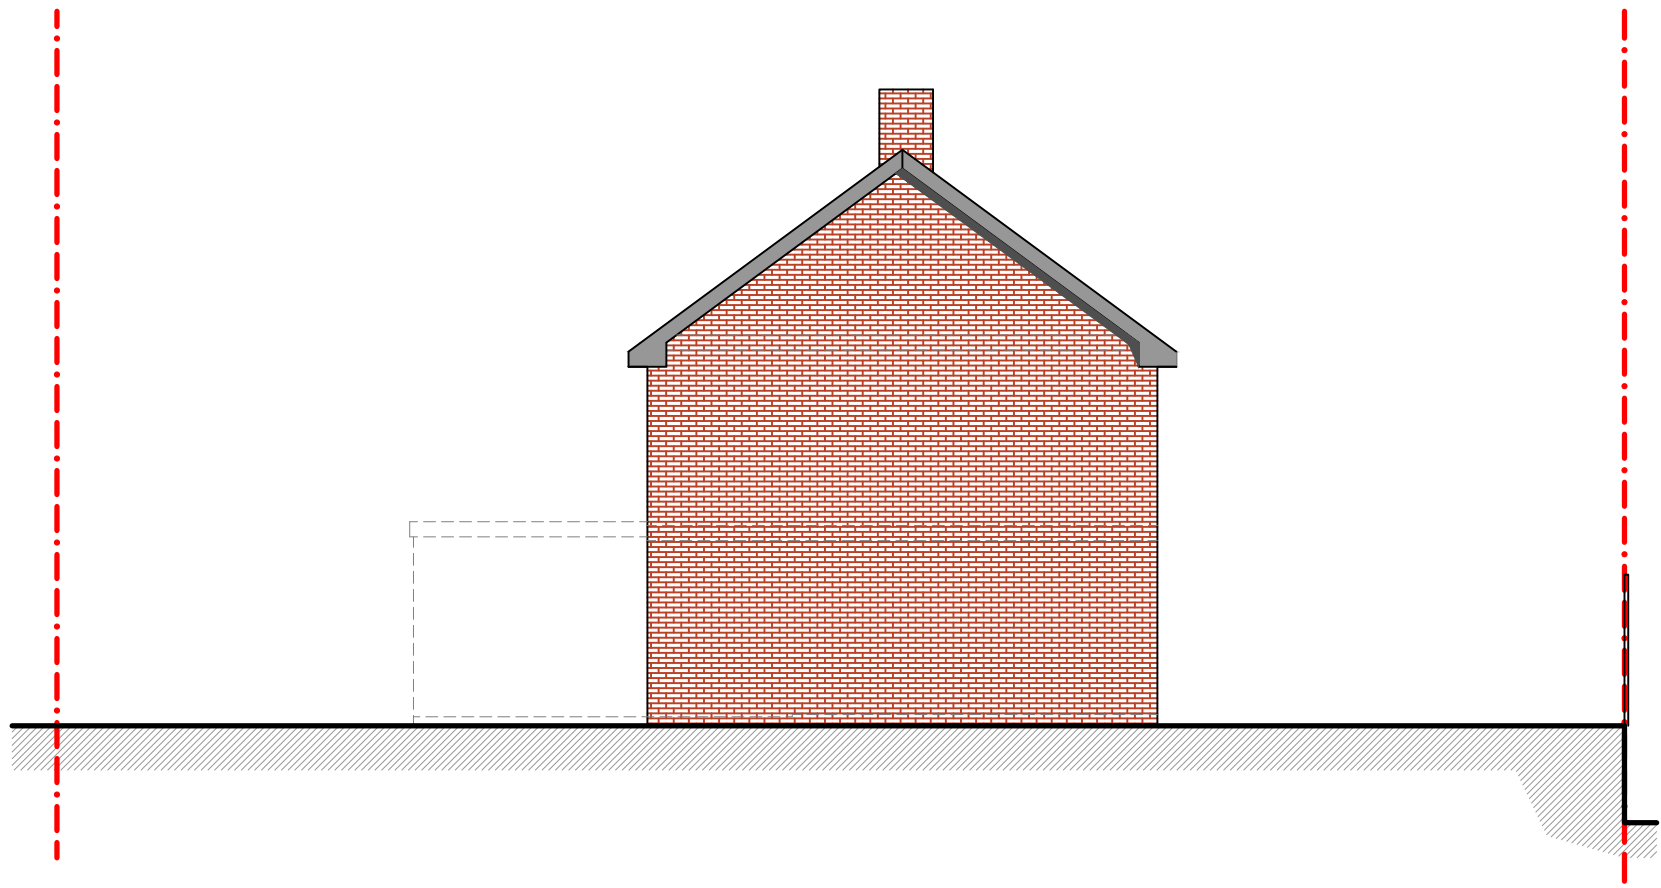


Existing Side Elevation 02
1:100

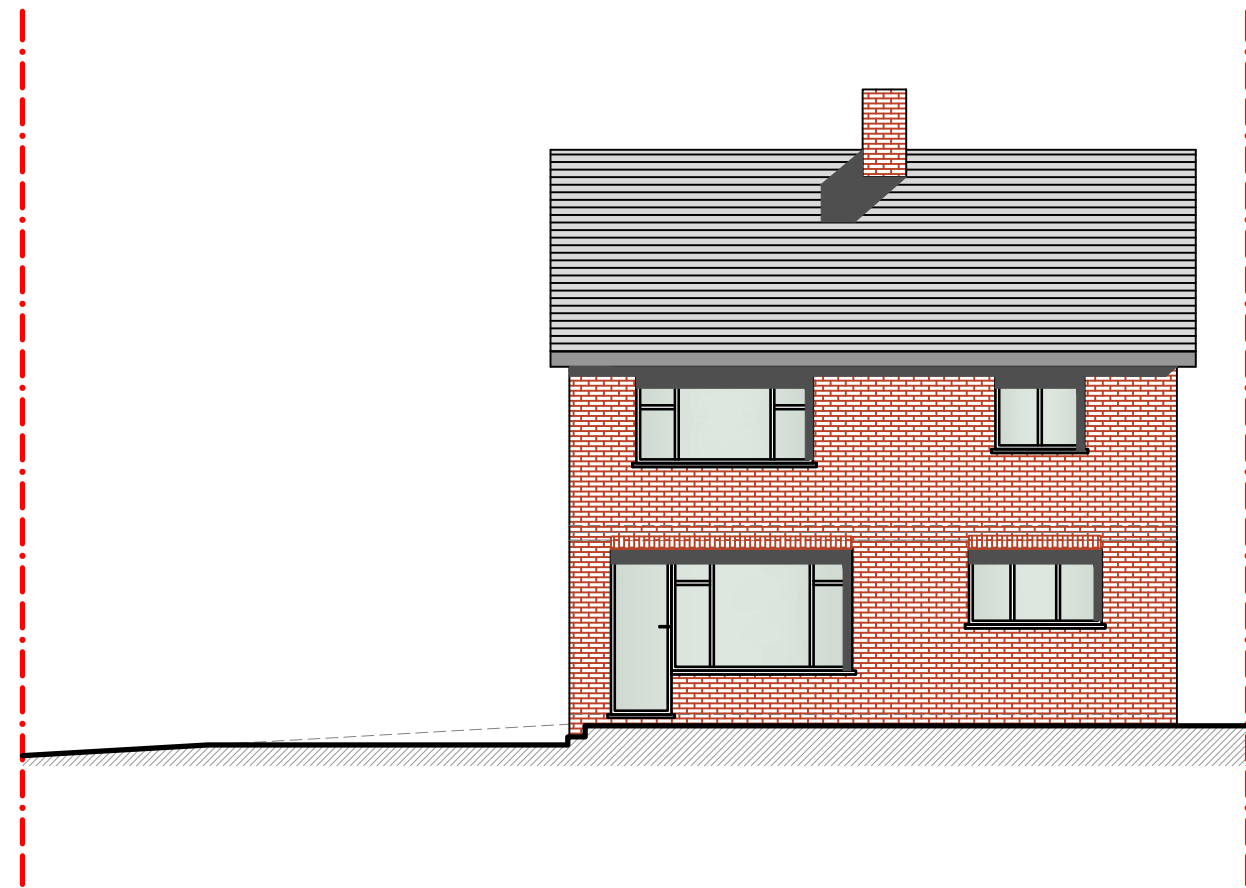


Existing Rear Elevation
1:100




Proposed Front Elevation
1:100

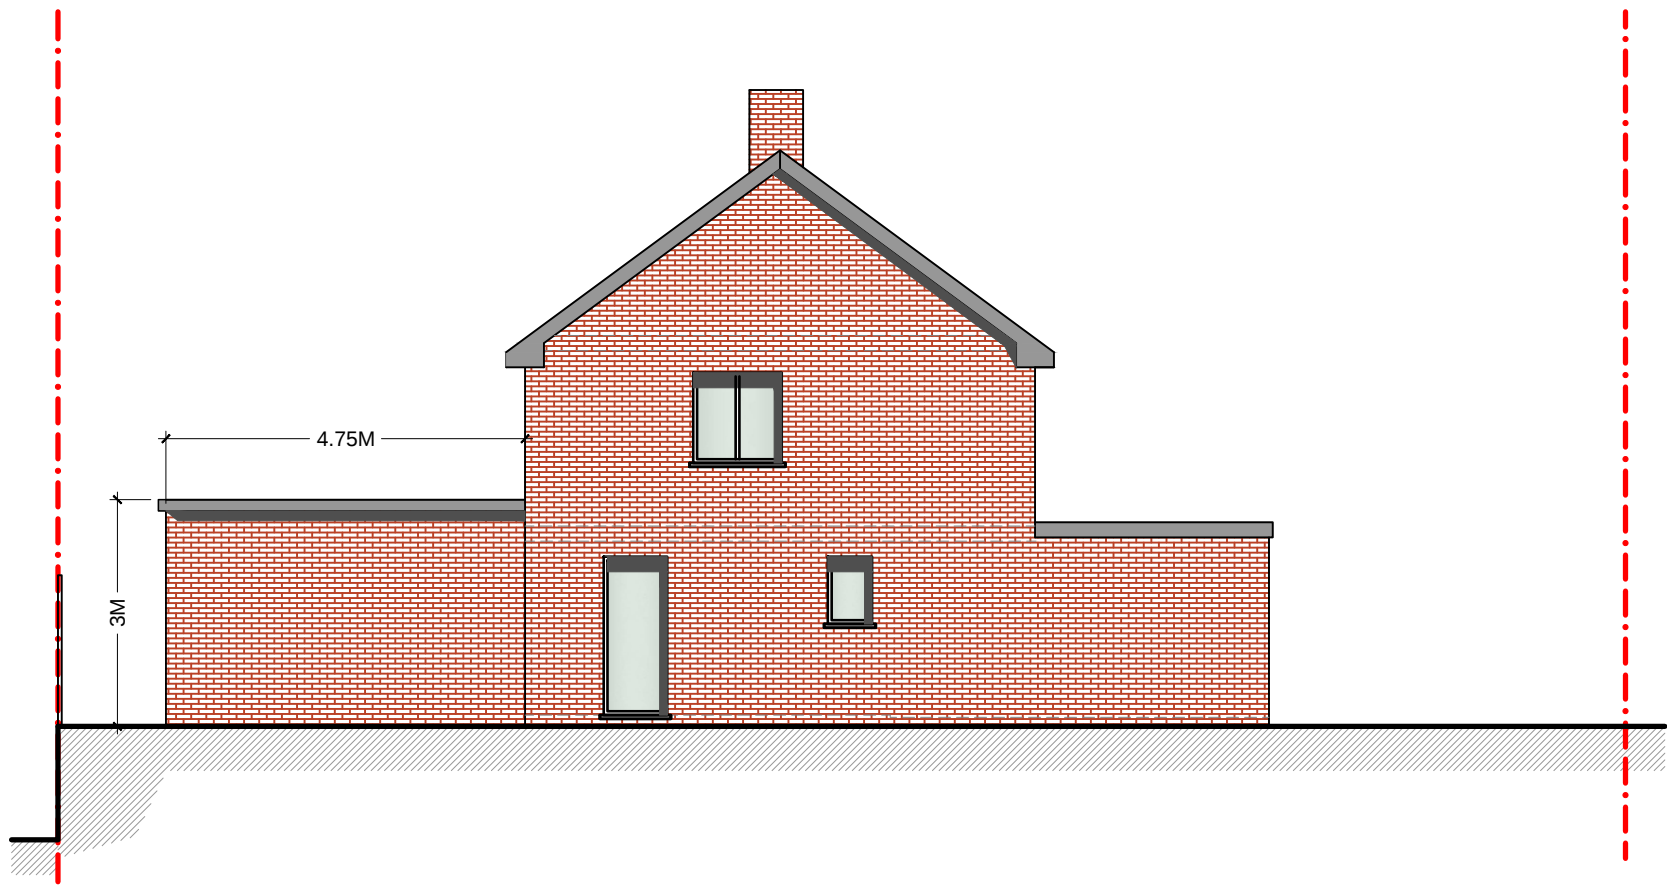


Proposed Side Elevation 01
1:100

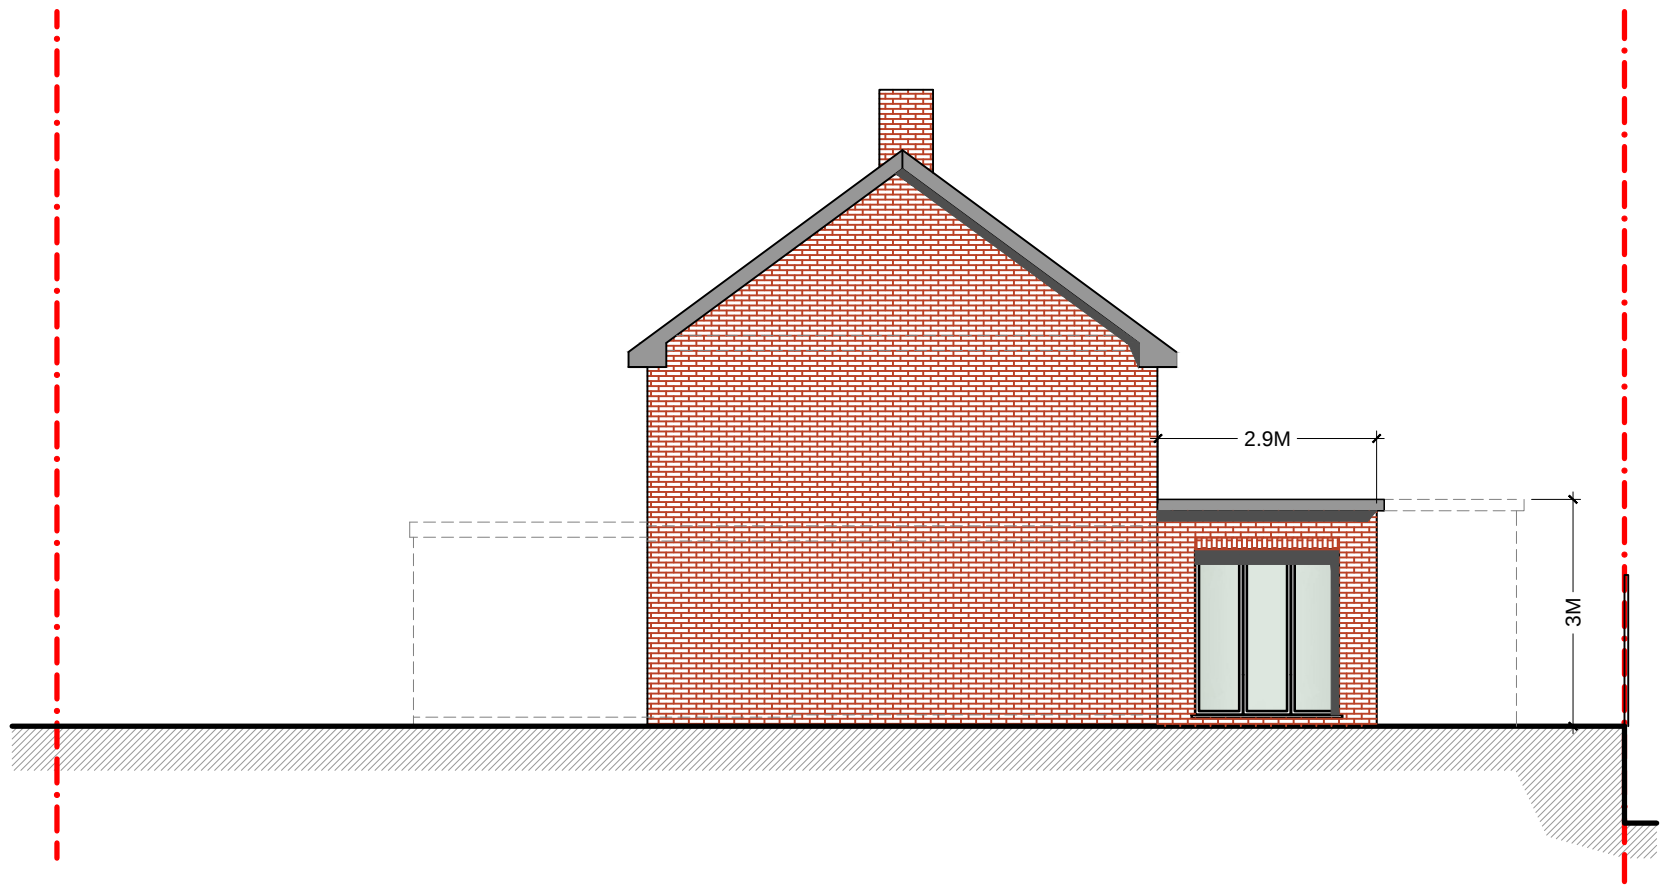

Proposed Side Elevation 02
1:100

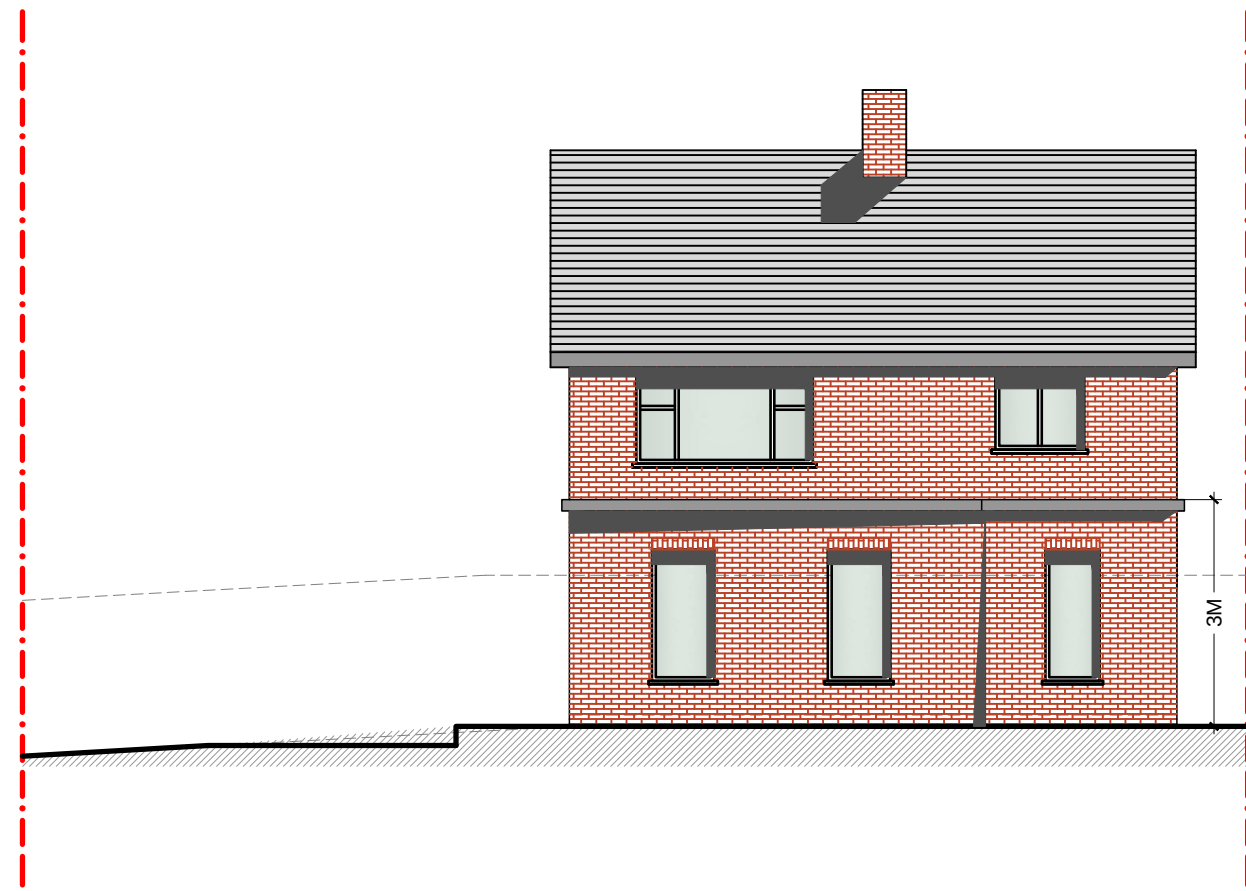

Proposed Rear Elevation
1:100

 

PLANNING

-	PLANNING DEPT ISSUE	RCS	14.04.25	RCS
Revision	Description	By	Date	Chkd
John Farquharson Partnership LLP				
Est. 1922				
6 Hare Hall Lane, Gidea Park, Essex, RM2 6BD Tel: 01708 75 00 11 E-Mail: admin@jfpengineers.co.uk				
Job:				
12 Clayton Park, Hassocks, West Sussex, BN6 8JQ				
Drawing Title:				
Existing AND Proposed Elevations				
Status				
Planning Submission				
Drawing No.		Revision		
9794 - P04		-		
Scale	Drawn	Date	Chkd	Passed
As shown @ A1	RCS	MARCH 25	RCS	-