


SIDE ELEVATION

SIDE ELEVATION


FRONT ELEVATION

REAR ELEVATION

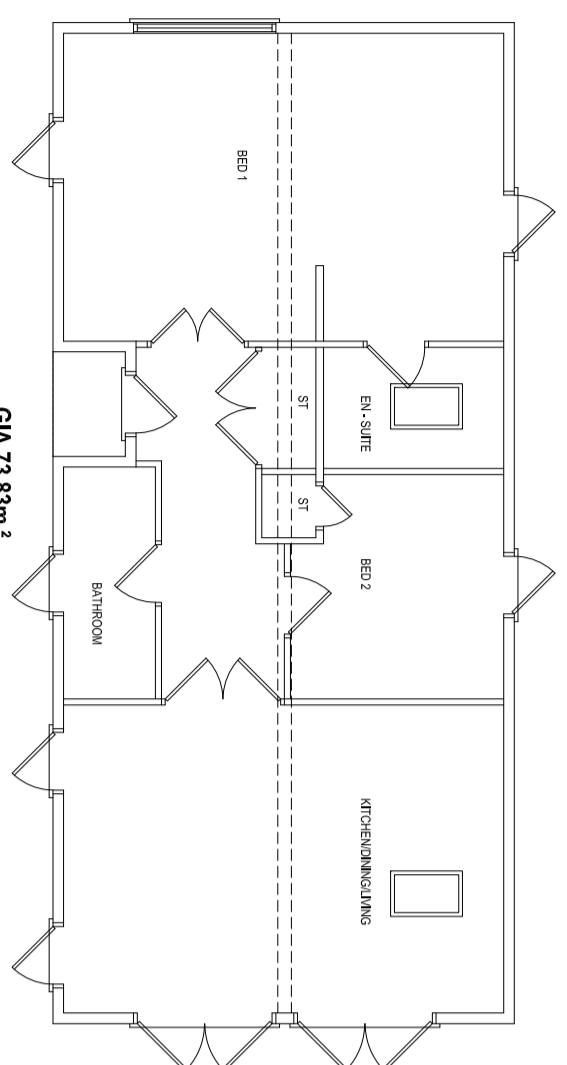

BADGERS BROOK FLOOR PLAN

GIA 73.83m²

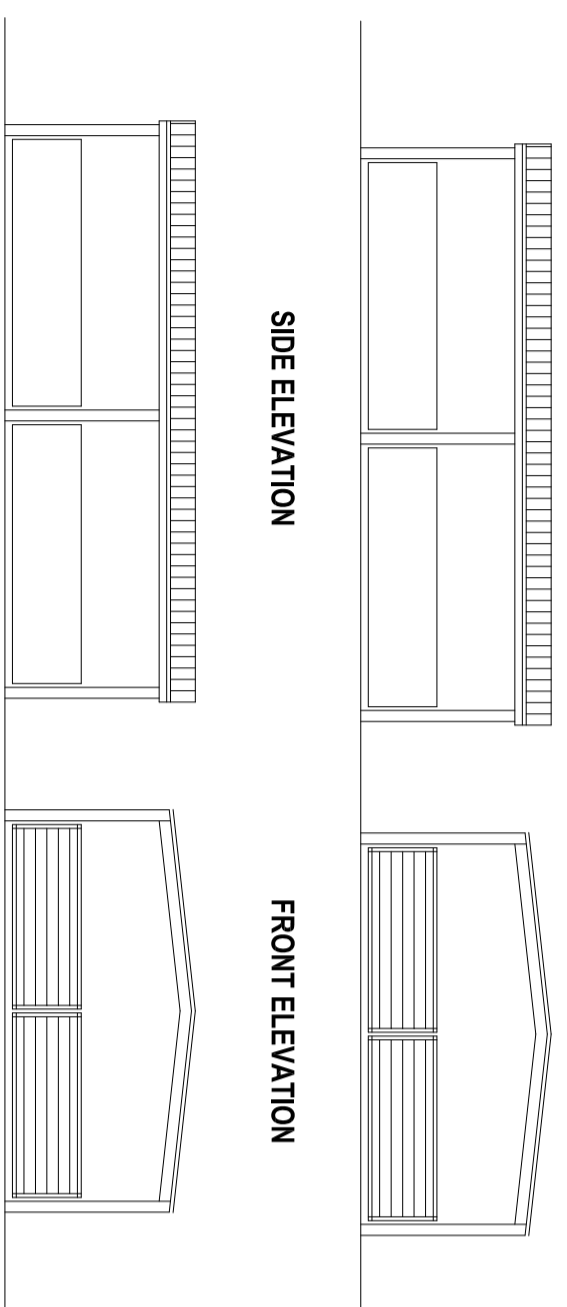


SIDE ELEVATION

FRONT ELEVATION

SIDE ELEVATION

REAR ELEVATION

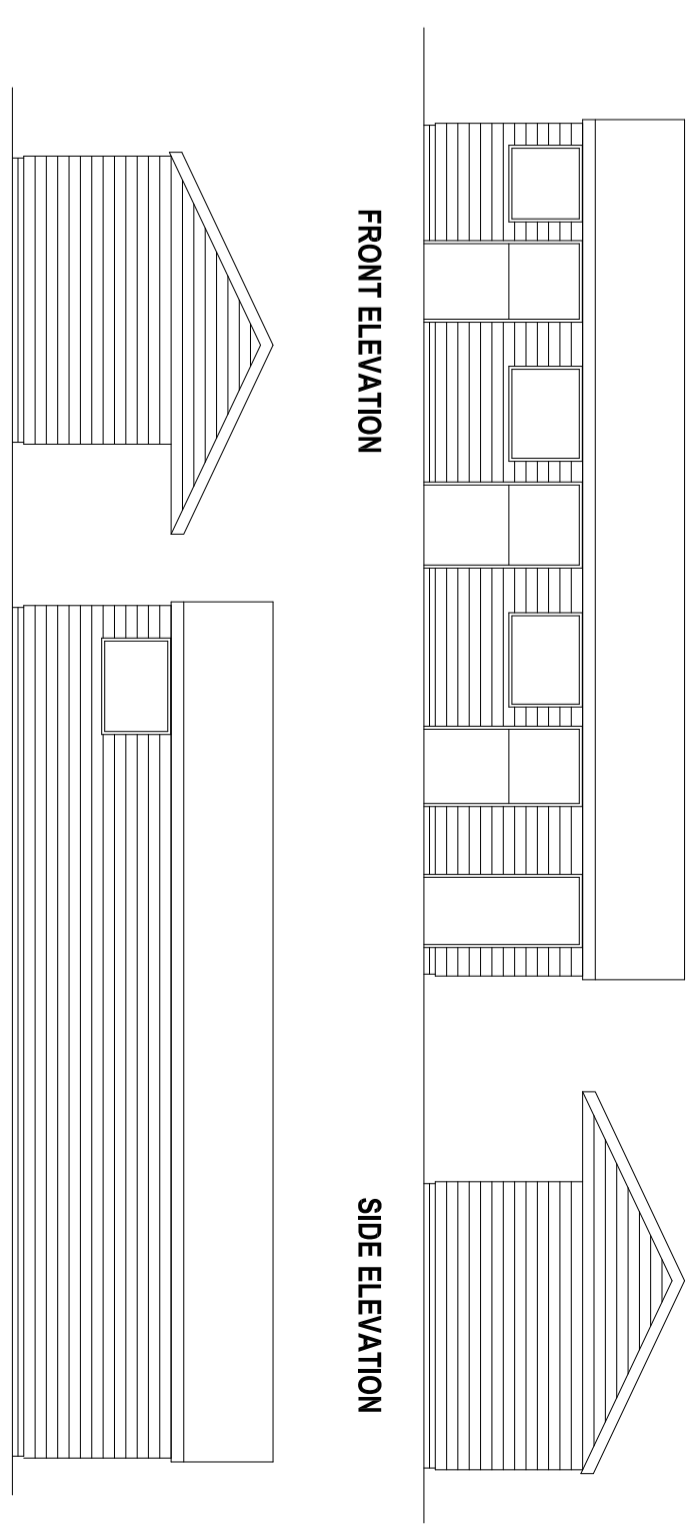


FRONT ELEVATION

SIDE ELEVATION


SIDE ELEVATION

REAR ELEVATION

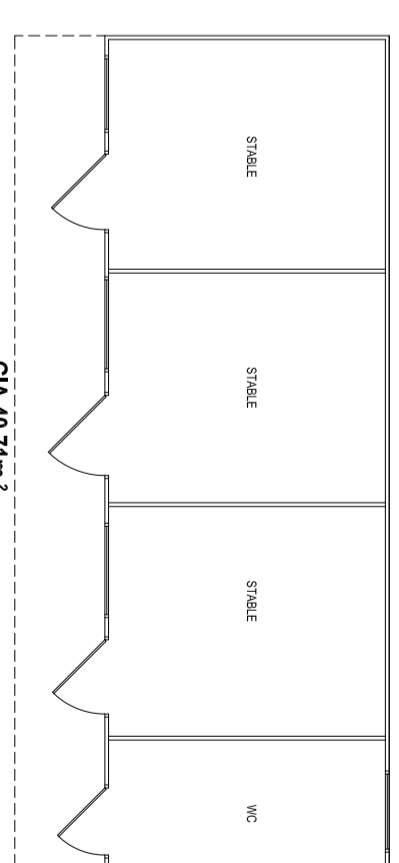


STABLE FLOOR PLAN

GIA 40.71m²

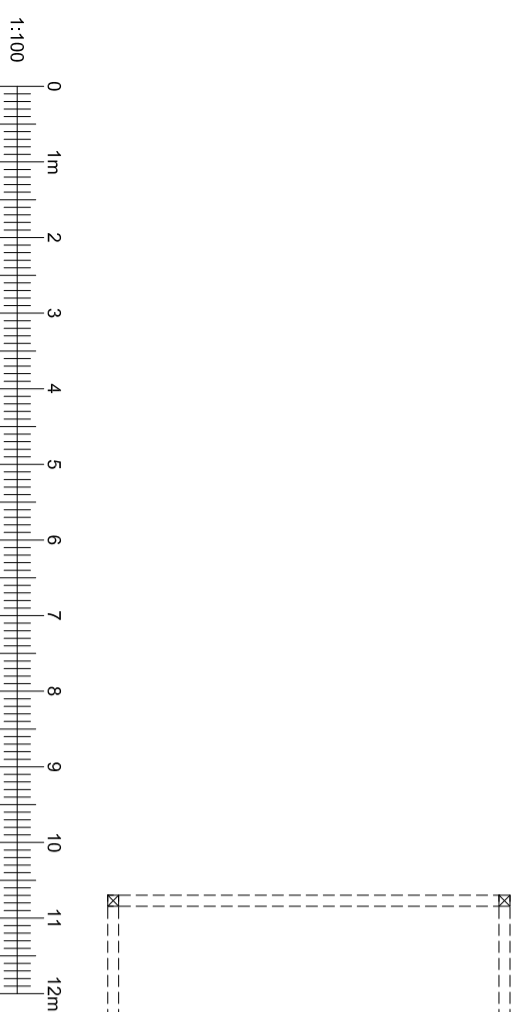


1:100

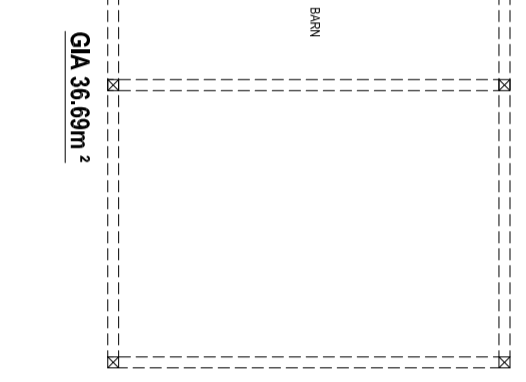

BARN FLOOR PLAN

GIA 36.69m²

BARN FLOOR PLAN

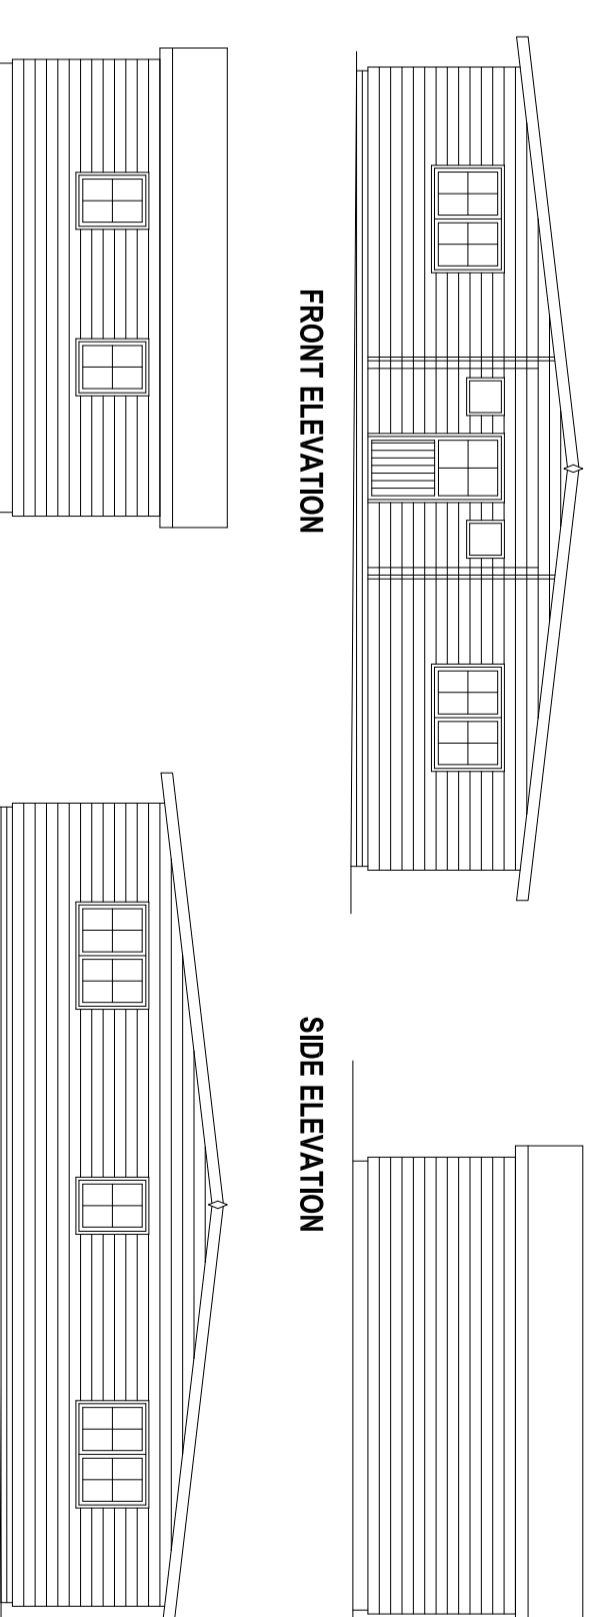


FRONT ELEVATION

SIDE ELEVATION

SIDE ELEVATION

REAR ELEVATION

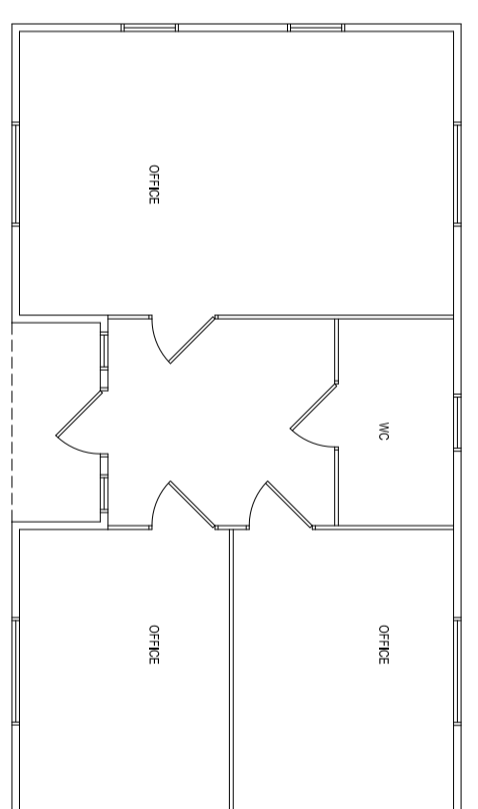

OFFICE FLOOR PLAN

GIA 59.23m²

OFFICE FLOOR PLAN

| Rev. | Description. | Date. |
|--------|-------------------|----------|
| Rev. A | Floor areas added | 31.07.23 |

dps
Architectural Consultants
Tel: (01273) 346576
e-mail: info@dpsussex.co.uk

© This drawing is the copyright of DPS Sussex Ltd. and shall not be reproduced in whole or in part without their express permission.

Site: Badgers Brook
London Road
Bolney
Haywards Heath RH17 5PY

Drawing Title:
Existing Buildings
Plans and elevations

| | | |
|-------------|--------------|-----------------------|
| Drawing No. | 402.BBHH.103 | Rev. A |
| Scale: | 1:100 @ A2 | |
| Date: | August 2022 | Drawn: DPS Sussex Ltd |