


Paint finish with color palette of 3000-V05R and 4020-V7R

Paint finish with color palette of 3000-V05R and 4020-V7R

Paint finish with color palette of 3000-V05R and 4020-V7R


FRONT ELEVATION

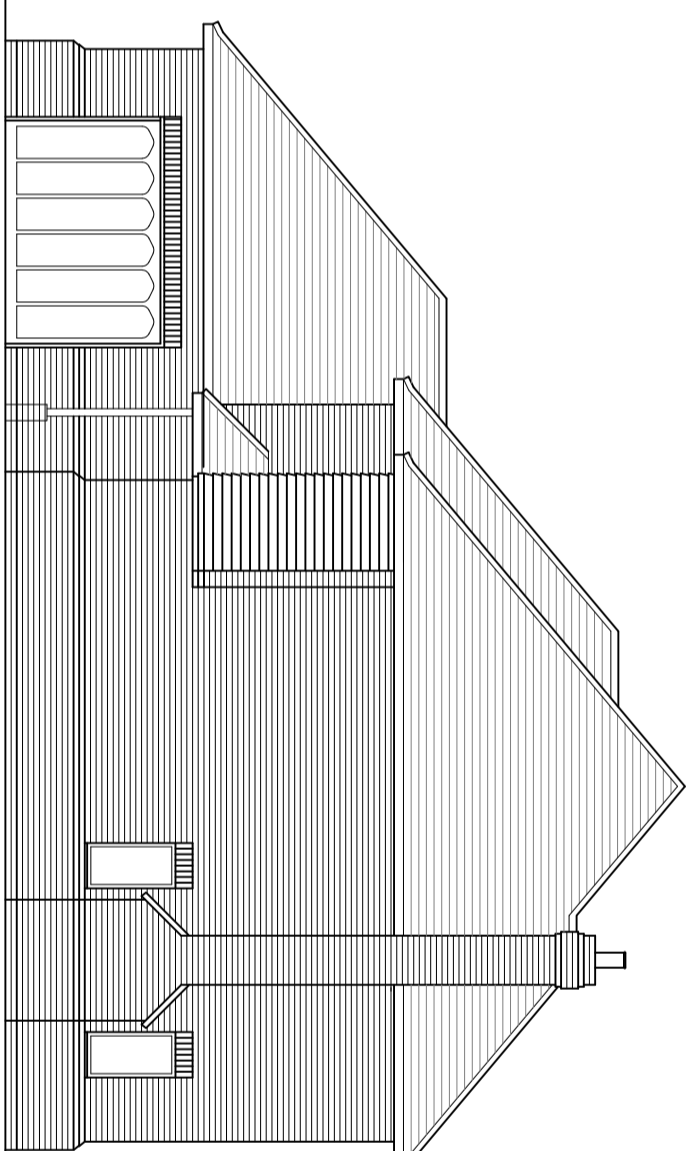

Paint finish with color palette of 3000-V05R and 4020-V7R

Paint finish with color palette of 3000-V05R and 4020-V7R

SIDE ELEVATION

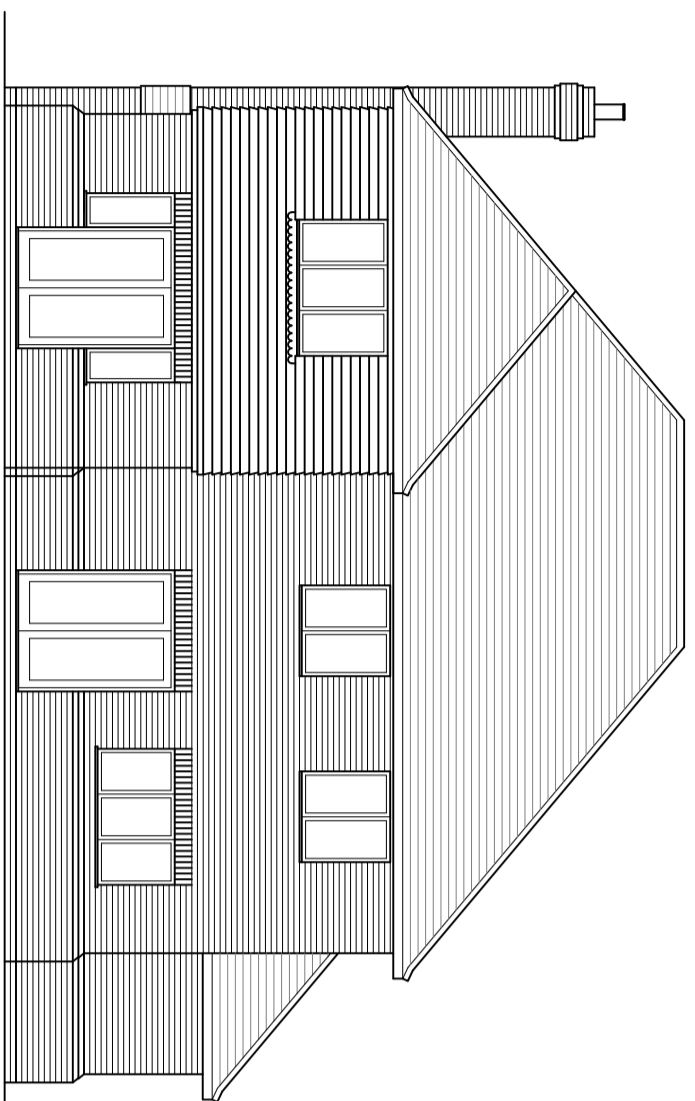


Paint finish with color palette of 3000-V05R and 4020-V7R

Paint finish with color palette of 3000-V05R and 4020-V7R

Paint finish with color palette of 3000-V05R and 4020-V7R


REAR ELEVATION

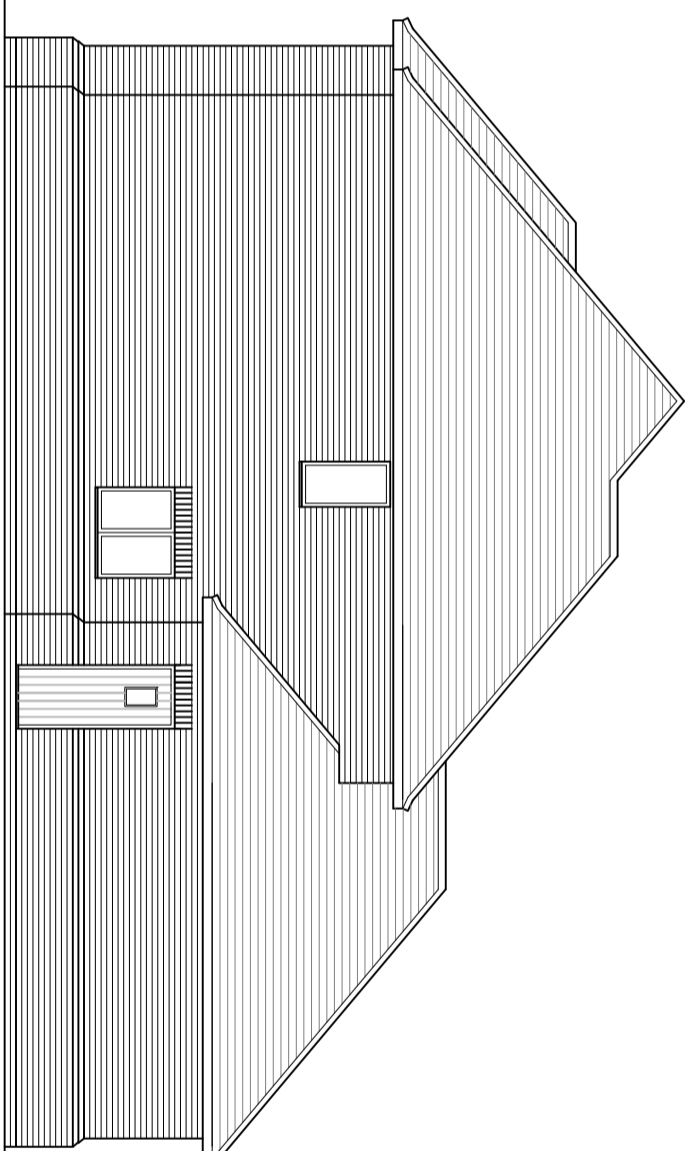

Paint finish with color palette of 3000-V05R and 4020-V7R


Paint finish with color palette of 3000-V05R and 4020-V7R

SIDE ELEVATION

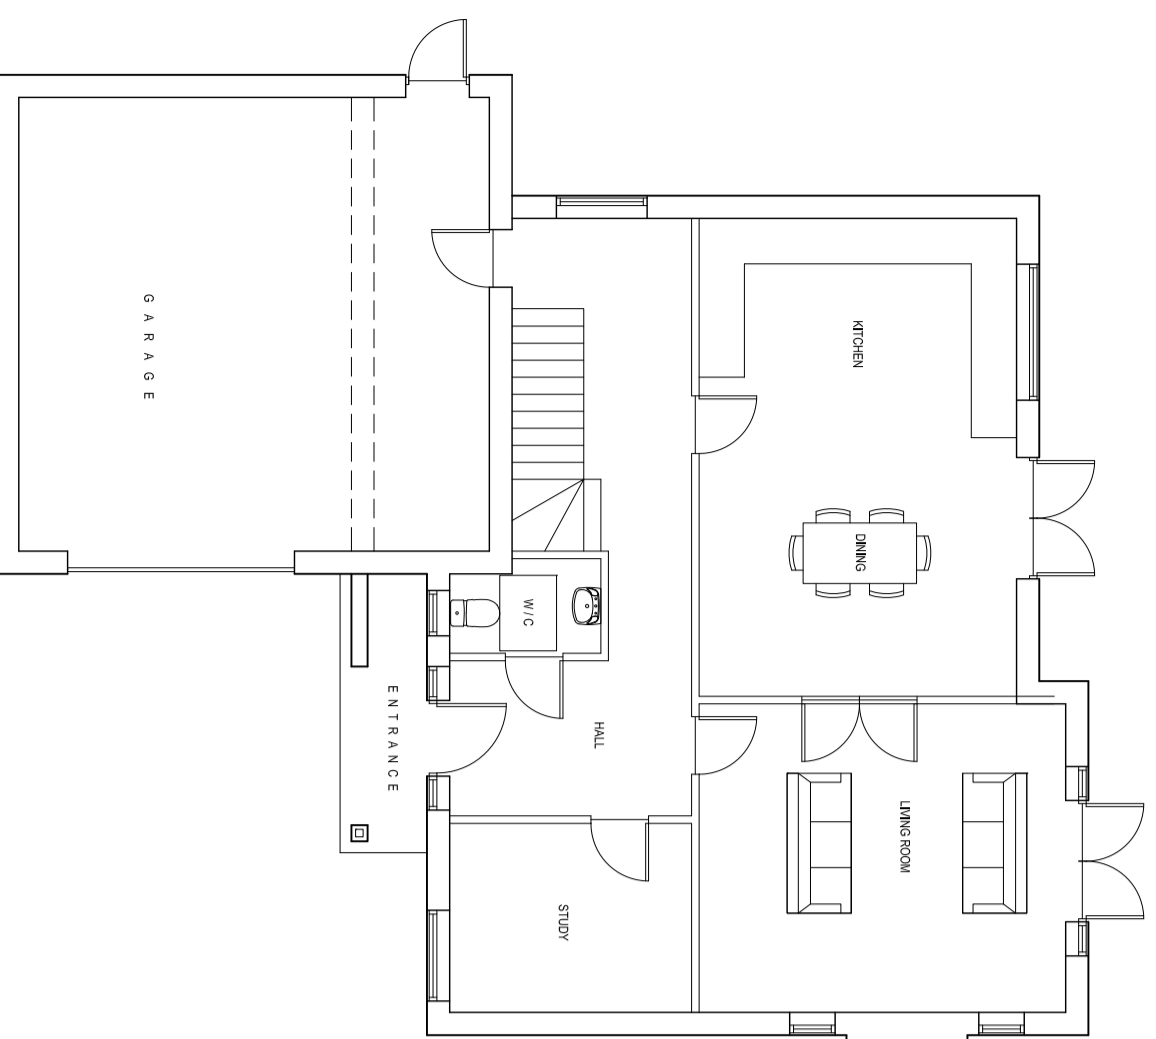

GIA 163 m²

GROUND FLOOR PLAN

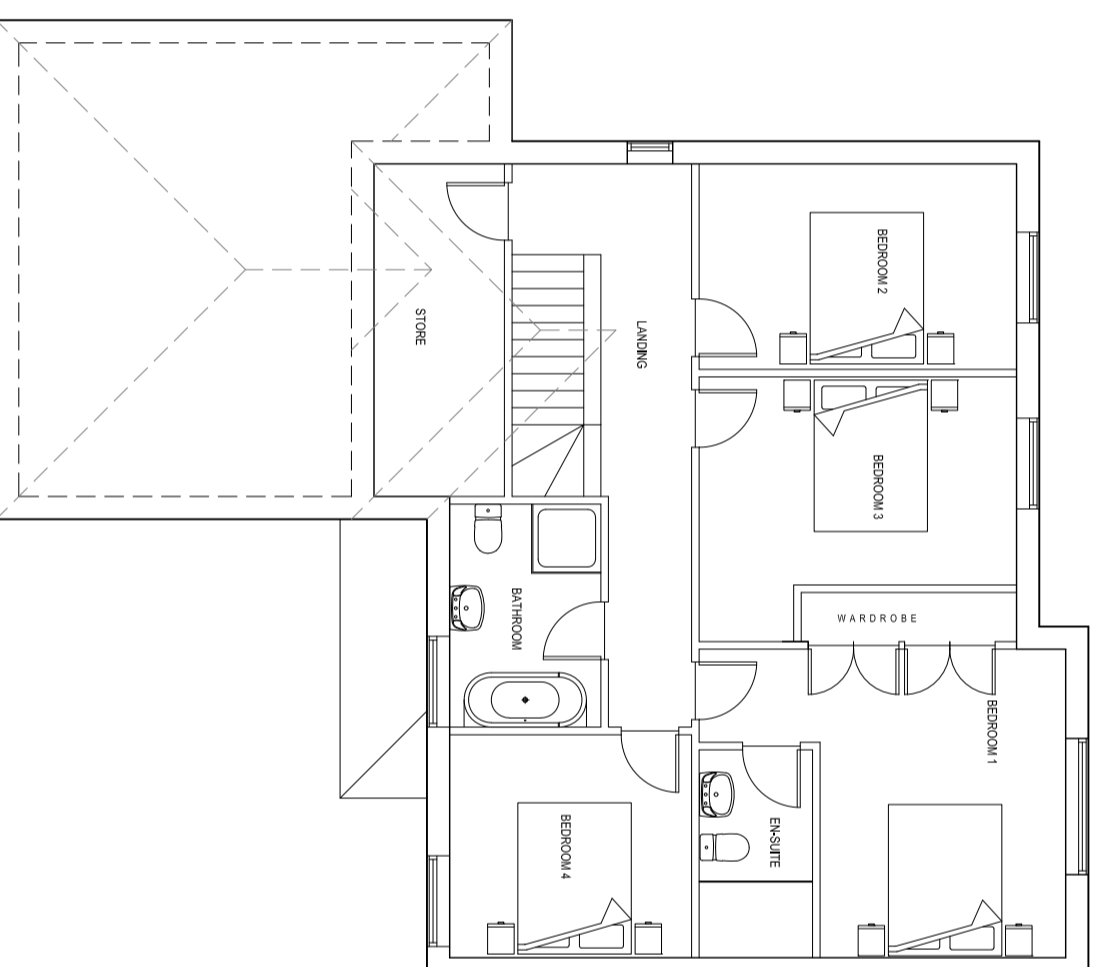

FIRST FLOOR PLAN



Rev.	Description.	Date.
Rev A	Unit size reduced	16.12.23



Site: Badgers Brook
London Road
Bolney
Haywards Heath RH17 5PY

Drawing Title:
House Type 1

Drawing No. 402.BBBHH.110 Rev A
Scale: 1:100 - A2
Date: Jan 2022 Drawn: DPS Sussex Ltd