





PLOT TWO  
PROPOSED FRONT ELEVATION

PLOT TWO  
PROPOSED REAR ELEVATION

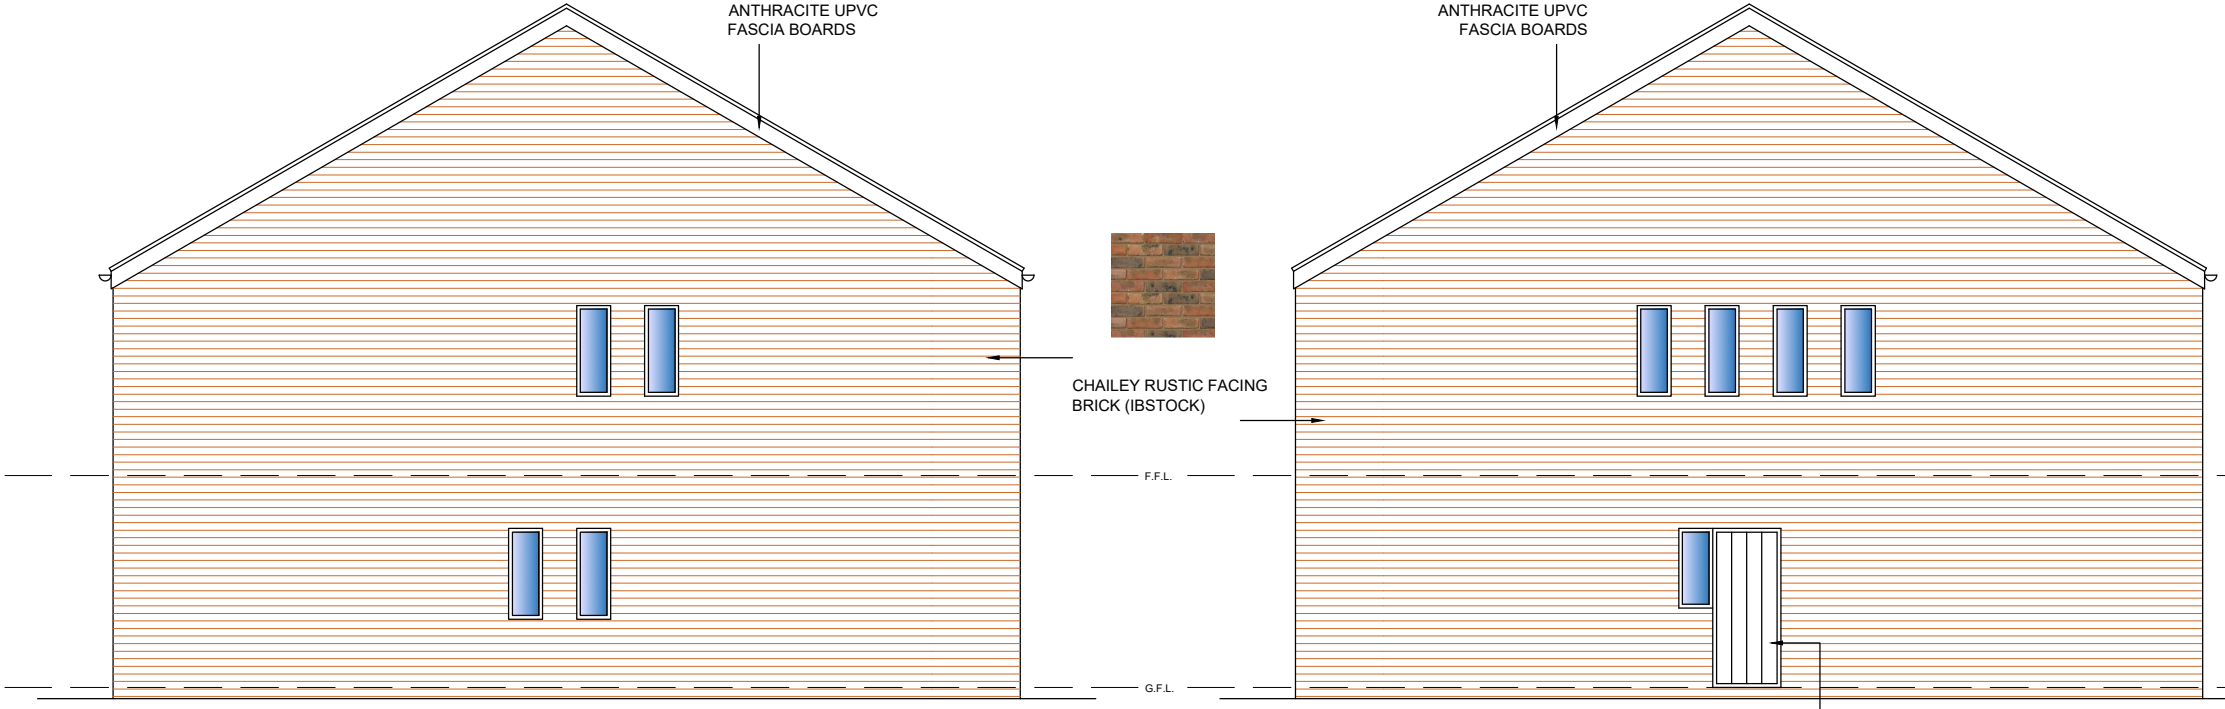

PLOT TWO  
PROPOSED SIDE ELEVATION

PLOT TWO  
PROPOSED SIDE ELEVATION

 

REV	DESCRIPTION
A	DWELLING LAYOUT HANDED & MATERIAL DETAIL ADDED 26.11.25 D.D.

**PLOT TWO  
PROPOSED ELEVATIONS**

PROPOSED RESIDENTIAL DEVELOPMENT CONSISTING OF  
2 DWELLINGS - WOODSIDE GRANGE, HASSOCKS, BN6 8EX

CLIENT:	SAXON HOMES
DWG NO:	PL K1177/05
SCALE:	1/100 @ A3
DRAWN BY:	R.S.P.
DATE:	11/06/25
REV:	A

MICHIGAN HOUSE, 17-19 CHORLEY NEW ROAD, BOLTON, BL1 4QR  
TEL: 01204 392233 FAX: 01204 528505  
WWW.NEILPIKEARCHITECTS.CO.UK EMAIL: INFO@NEILPIKEARCHITECTS.CO.UK

**NEIL PIKE  
ARCHITECTS**

COPYRIGHT OF THIS DRAWING REMAINS WITH THE ARCHITECT. DO NOT SCALE FROM THIS DRAWING. WORK TO FIGURED DIMENSIONS. CHECK ALL DIMENSIONS ON SITE. IN THE EVENT OF ANY DISCREPANCY REFER QUERY TO THE ARCHITECTS.