


DO NOT SCALE

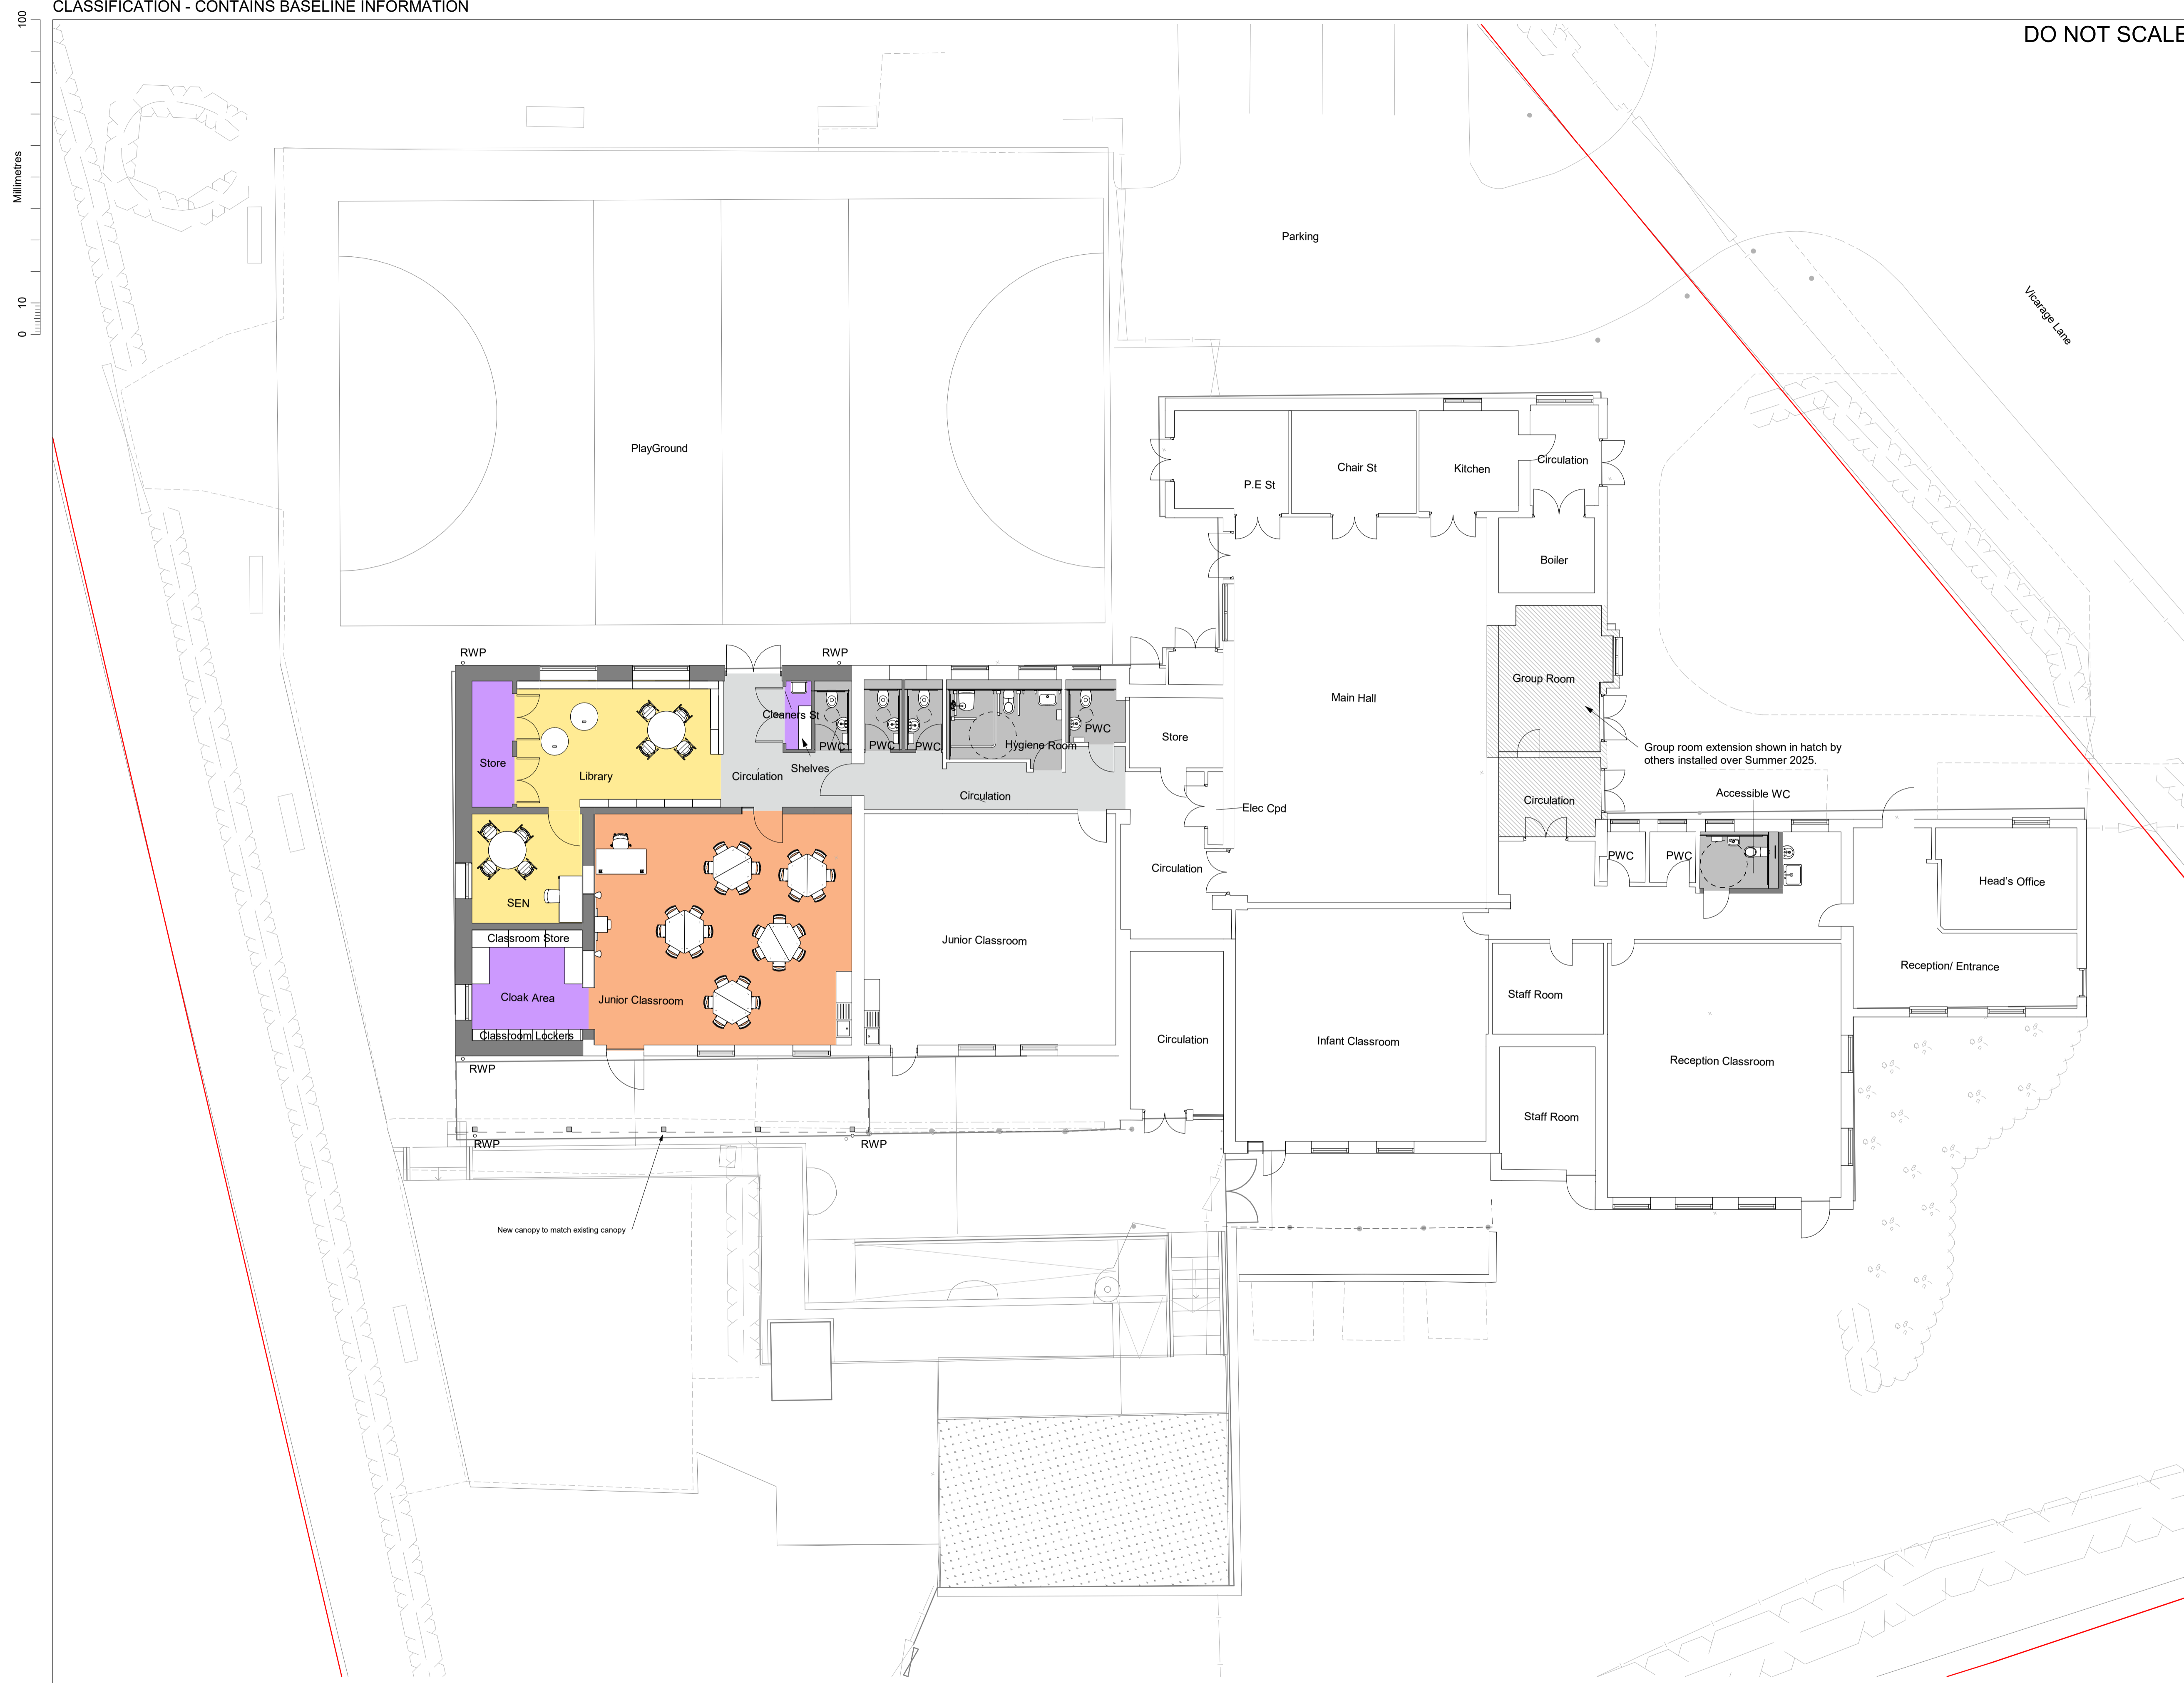

SAFETY, HEALTH AND ENVIRONMENTAL INFORMATION

In addition to the hazards/risks normally associated with the types of work detailed on this drawing, note the following:

CONSTRUCTION
 Demolition works associated with removal of existing building walls and construction of new internal walls, risk of collapse.
 Working at height for works at high internal levels.
 Working with plant & machinery, risk of collision or electrocution.

MAINTENANCE/CLEANING
 Working at height for installation of new ceilings and proposed finishes.
 Working in confined spaces or voids, for servicing of any mechanical/electrical services.

DECOMMISSIONING/DEMOLITION
 Demolition works associated with removal of existing building walls and construction of new internal walls, risk of collapse.
 Working at height for works at high internal levels.
 Risk associated with the stripping of existing services.

It is assumed that all works will be carried out by a competent contractor working, where appropriate, to an approved method statement

References

Rev.	Model Name

- Key
- Existing Wall
 - Proposed Wall
- Note: Proposed works are shown in coloured area.
- Room Legend
- Basic Teaching
 - Circulation
 - Existing
 - LRA
 - Non-Net
 - Storage

P01	17/10/2025	Issued for Planning Submission	GB	BK	RC
Rev.	Date	Description	By	Chk'd	App'd

For Information **S2**

AtkinsRéalis
 Nova North
 11 Bressenden Place
 London, SW1E 5BY
 T: +44 1454 662000
 www.atkinsrealis.com

Client
WEST SUSSEX COUNTY COUNCIL

Project Title
ST AUGUSTINE PRIMARY SCHOOL

Drawing Title
PROPOSED GROUND FLOOR PLAN

Scale	Designed	Drawn	Checked	Authorised
1 : 100	FP	MK	BK	RC
Original Size	Date	Date	Date	Date
A1	17/07/25	17/07/25	17/07/25	17/07/25
Drawing Number	Revision			
SAPS-ATRL-XX-00-DR-AR-011211	P01			