

DO NOT SCALE

SAFETY, HEALTH AND ENVIRONMENTAL INFORMATION

In addition to the hazards/risks normally associated with the types of work detailed on this drawing, note the following:


CONSTRUCTION

MAINTENANCE/CLEANING

DECOMMISSIONING/DEMOLITION

It is assumed that all works will be carried out by a competent contractor working, where appropriate, to an approved method statement

100
Millimetres
0 10

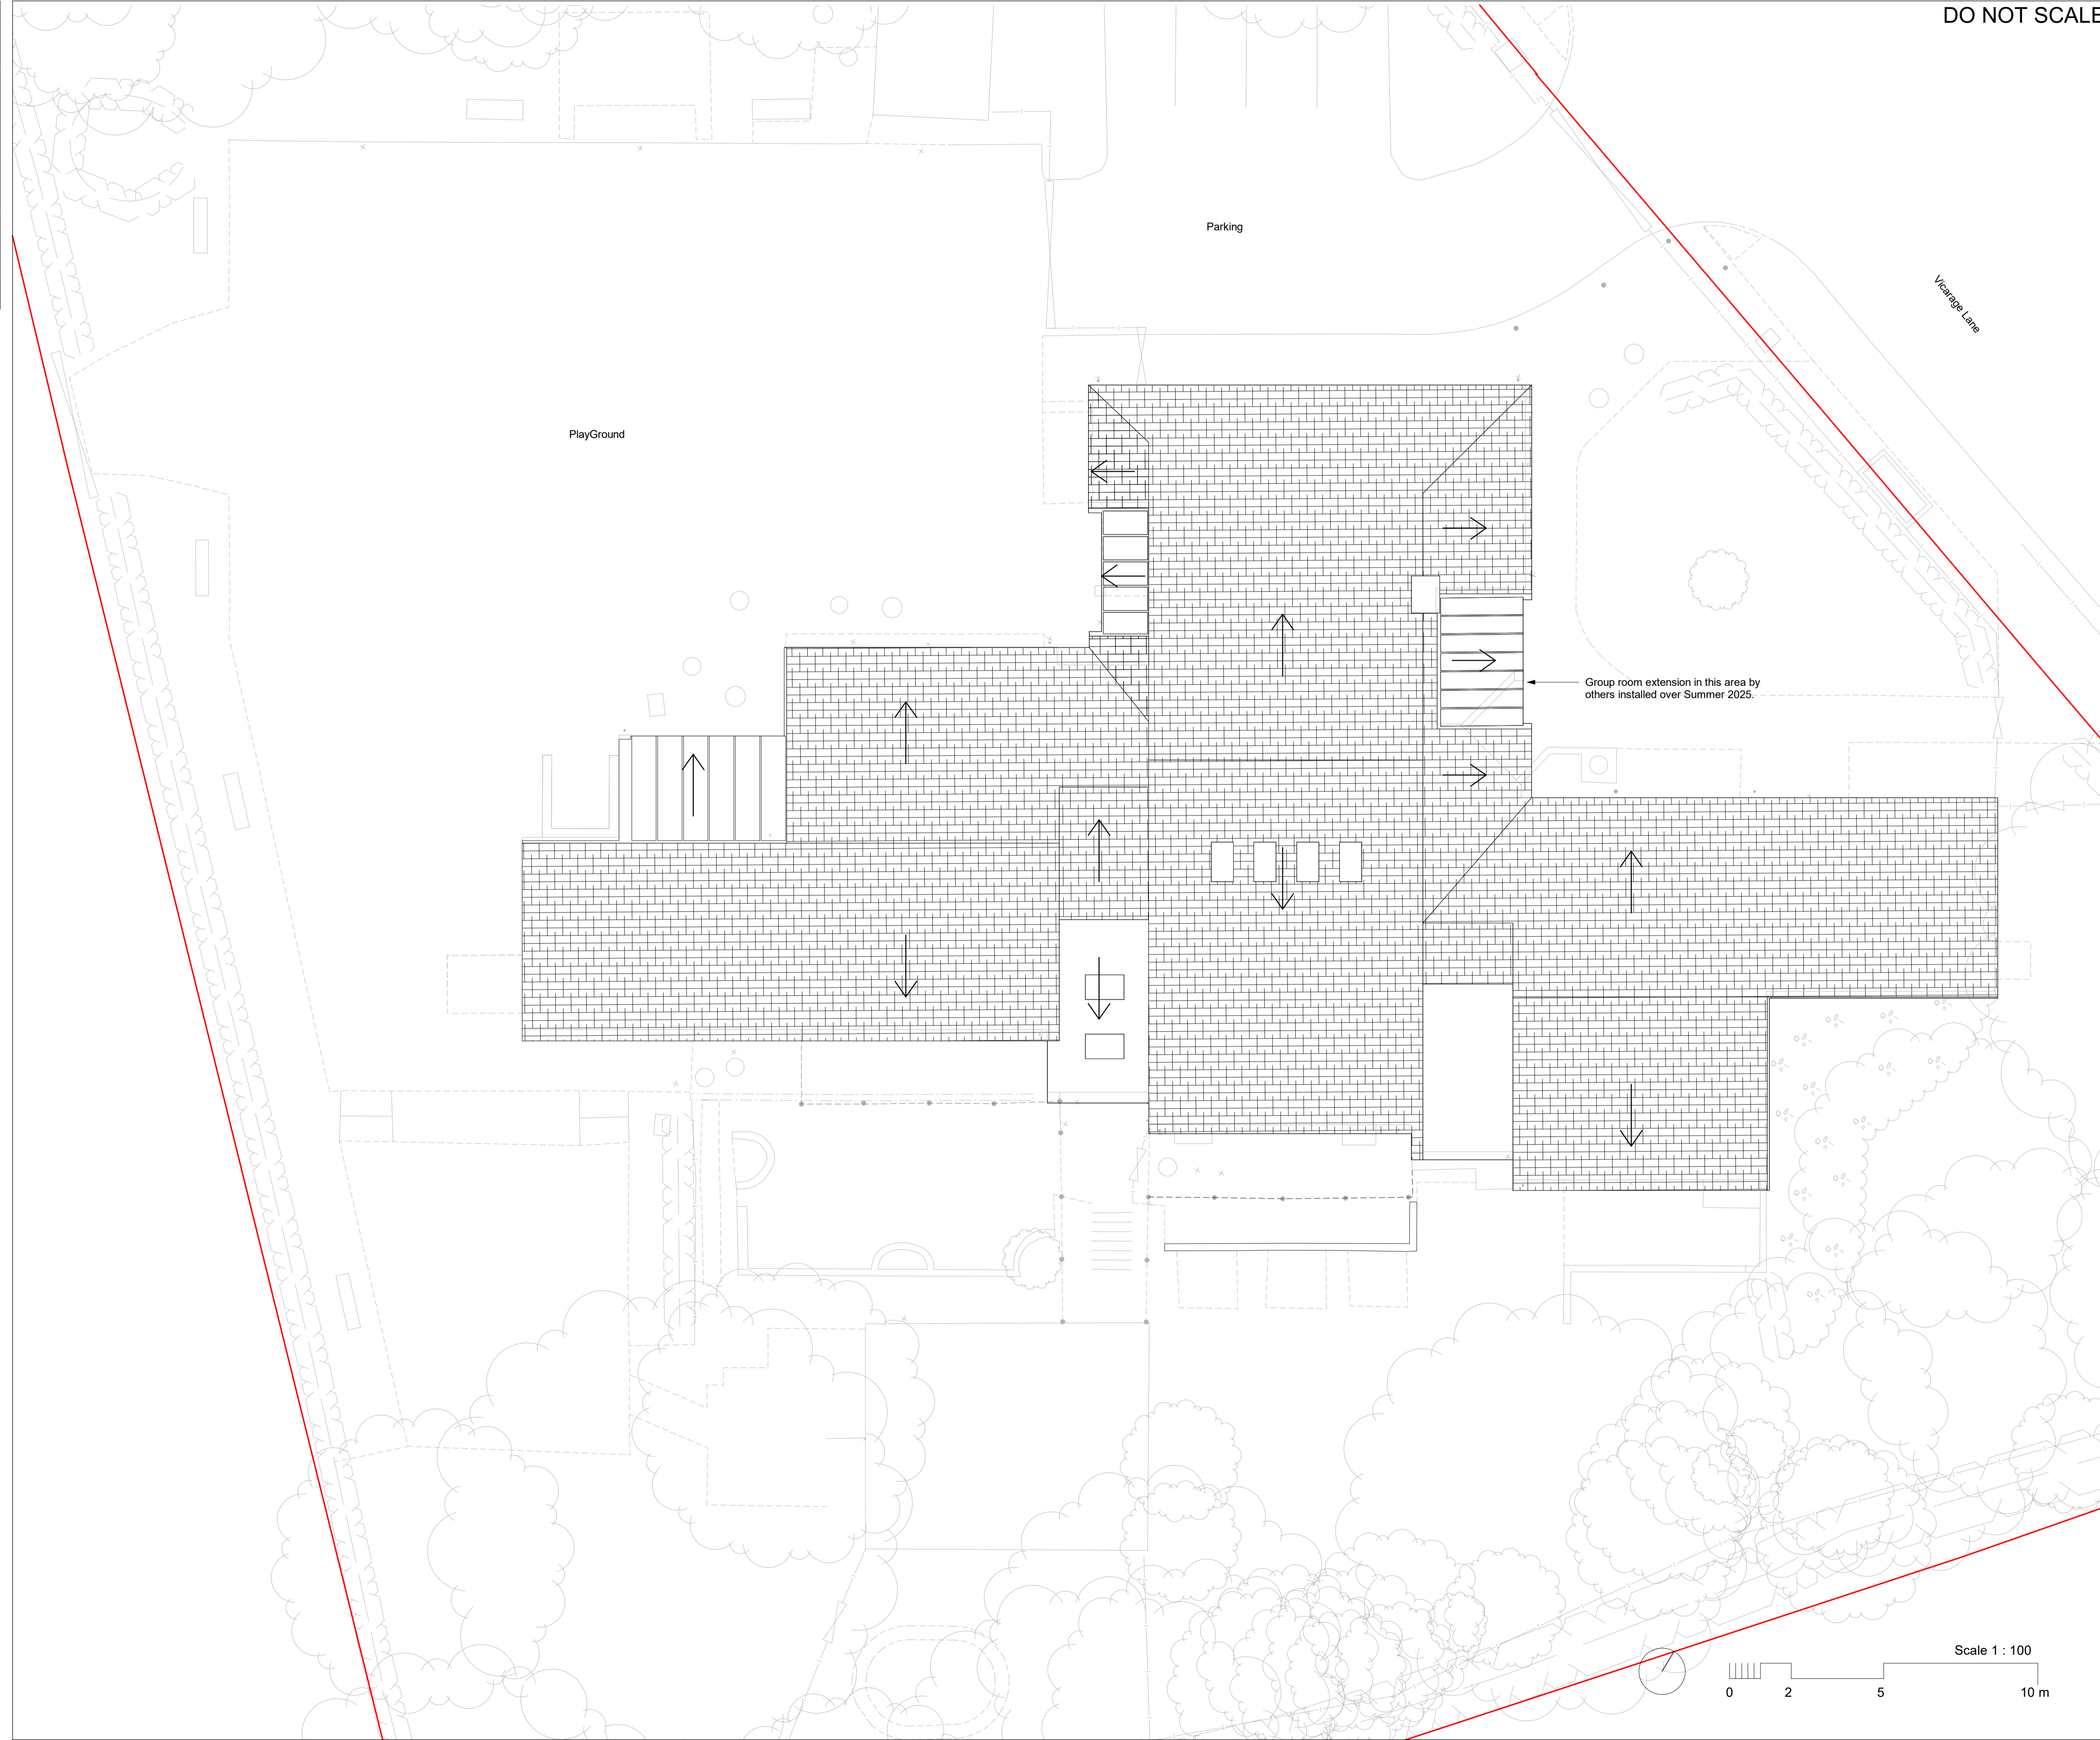

Rev.	Date	Description	By	Chk'd	App'd
P01	17/10/2025	Issued for Planning Submission	GB	BK	RC

Drawing Suitability **For Information** Status **S2**

AtkinsRéalis
 Nova North
 11 Bressenden Place
 London, SW1E 5BY
 T: +44 1454 662000 www.atkinsrealis.com

Client
WEST SUSSEX COUNTY COUNCIL

west sussex county council

Project Title
ST AUGUSTINE PRIMARY SCHOOL

Drawing Title
EXISTING ROOF PLAN

Scale	Designed	Drawn	Checked	Authorised
1 : 100	FP	MK	BK	RC
Original Size	Date	Date	Date	Date
A1	17/07/25	17/07/25	17/07/25	17/07/25
Drawing Number	Revision			
SAPS-ATRL-XX-RL-DR-AR-011202	P01			

