


100  
Millimetres  
0 10

DO NOT SCALE

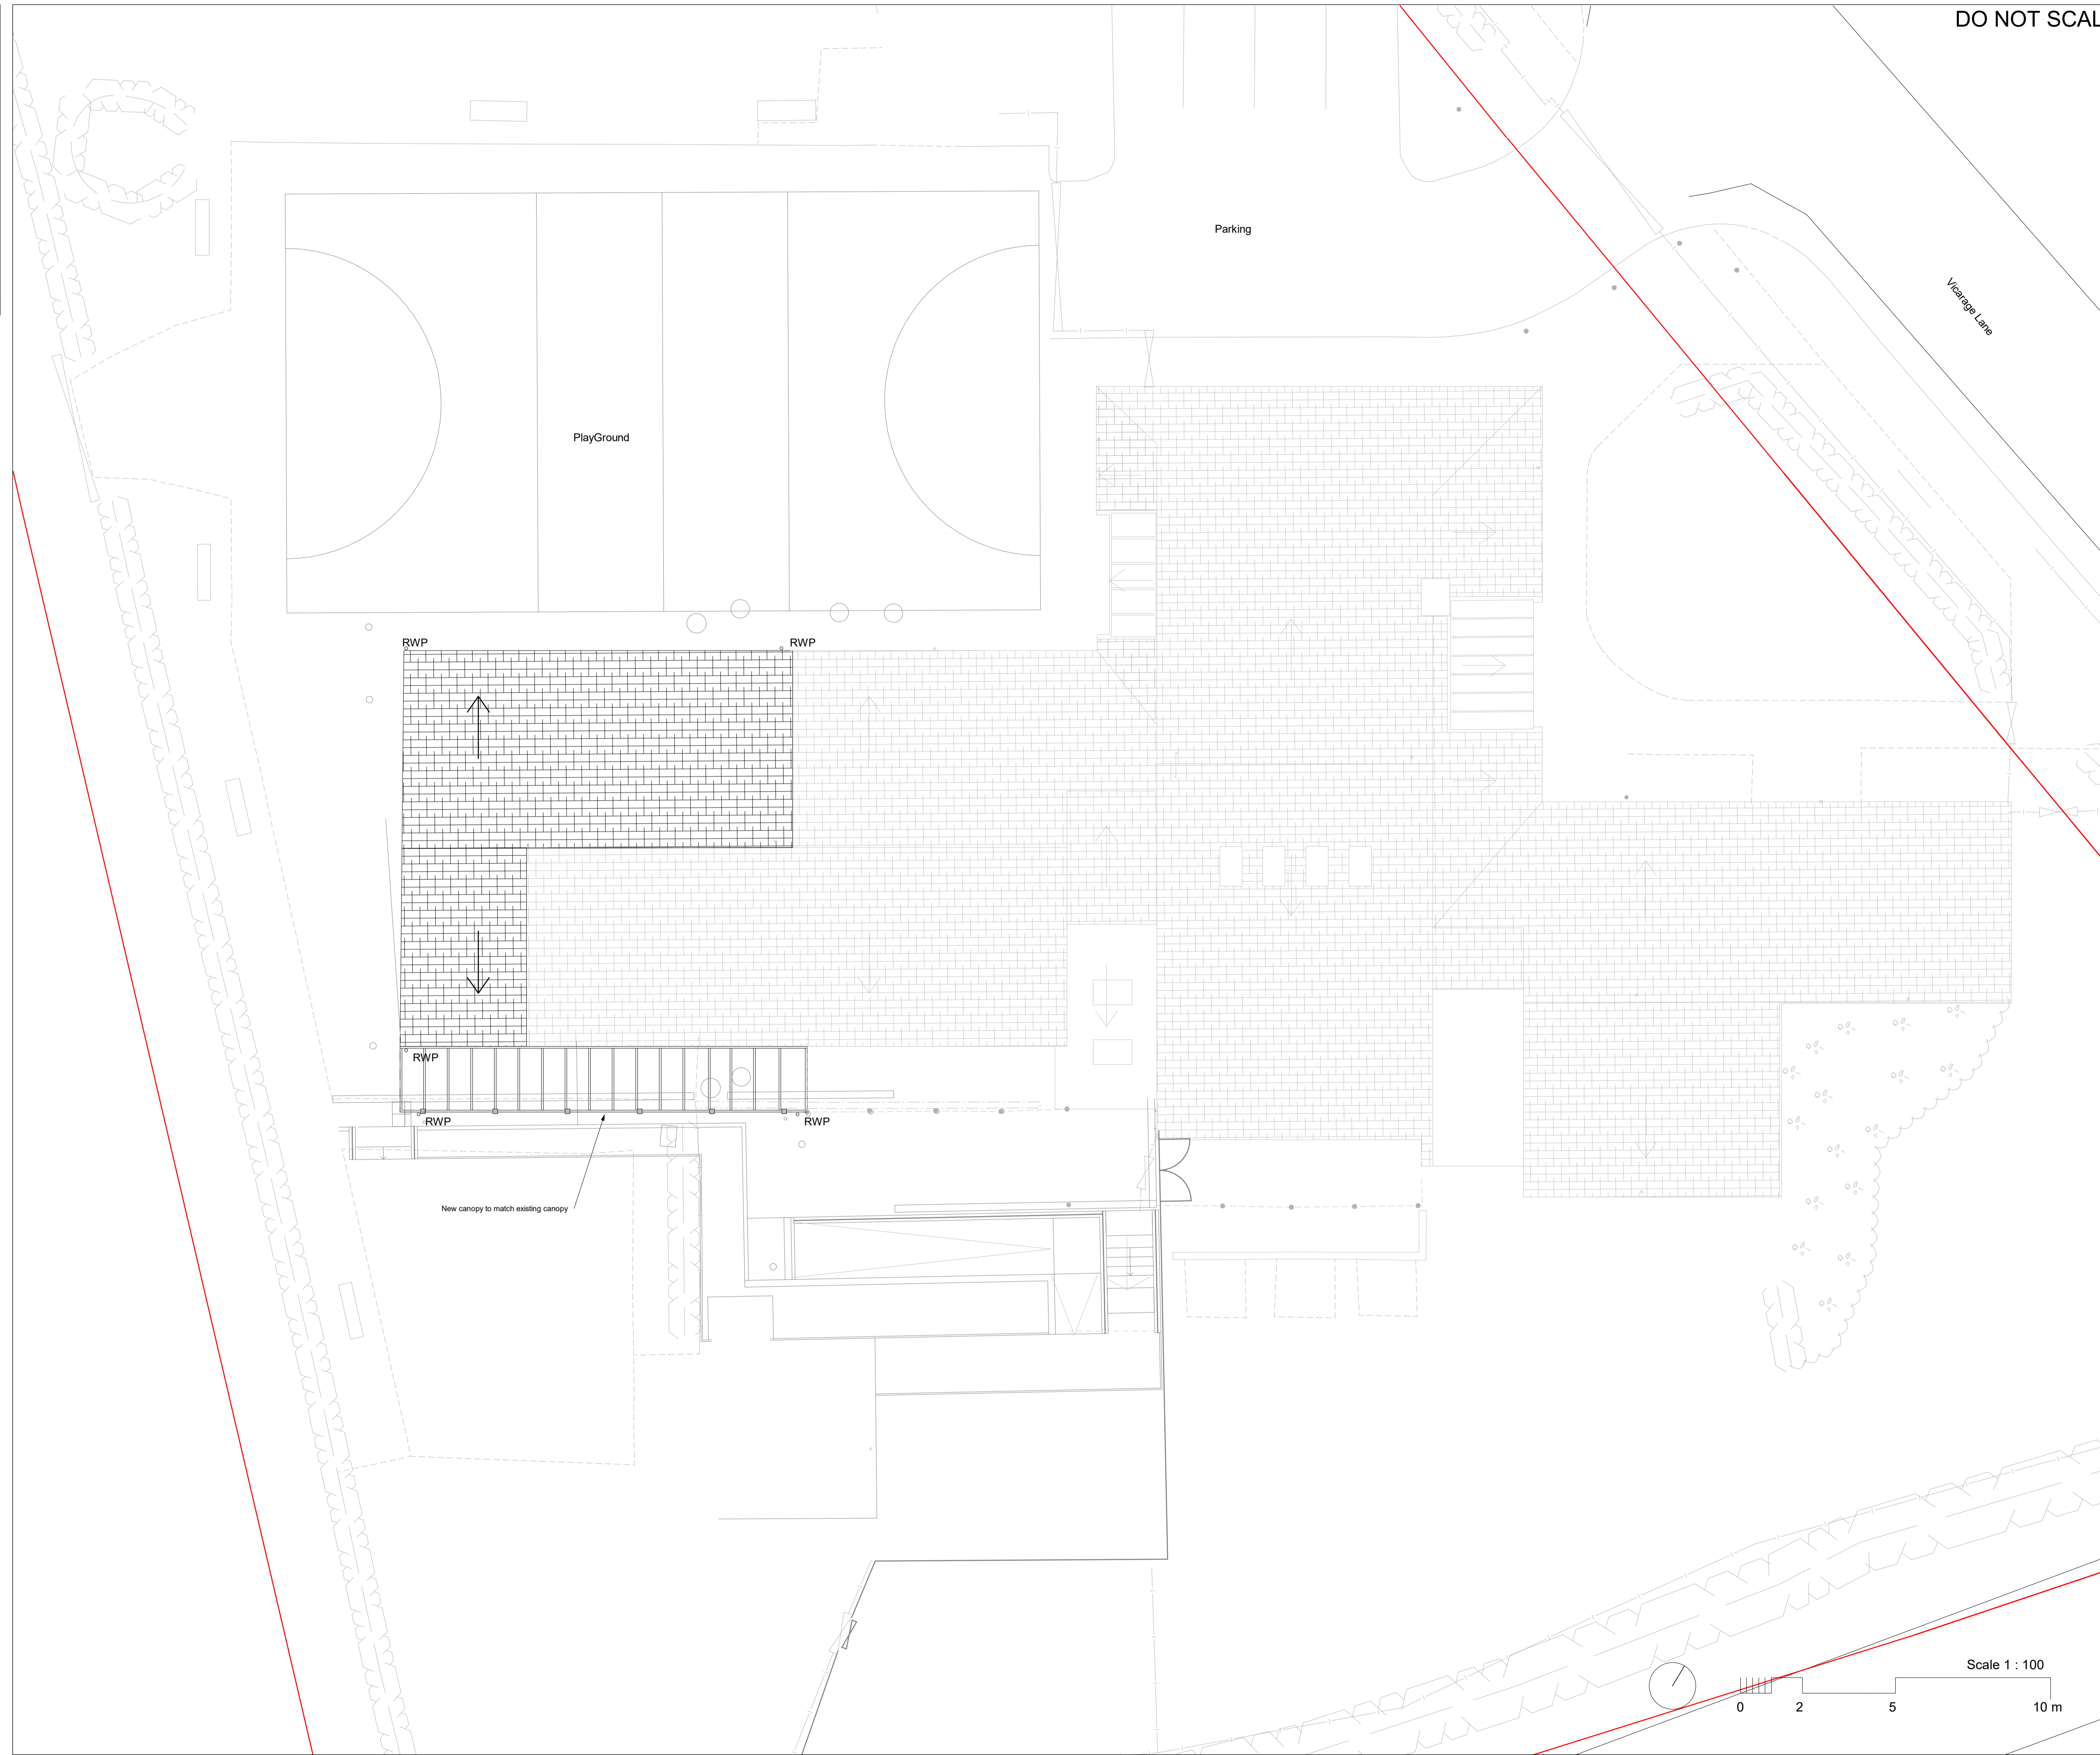

**SAFETY, HEALTH AND ENVIRONMENTAL INFORMATION**

In addition to the hazards/risks normally associated with the types of work detailed on this drawing, note the following:

**CONSTRUCTION**

Demolition works associated with removal of existing building walls and construction of new internal walls, risk of collapse.  
Working at height for works at high internal levels.  
Working with plant & machinery, risk of collision or electrocution.

**MAINTENANCE/CLEANING**

Working at height for installation of new ceilings and proposed finishes.  
Working in confined spaces or voids, for servicing of any mechanical/electrical services.

**DECOMMISSIONING/DEMOLITION**

Demolition works associated with removal of existing building walls and construction of new internal walls, risk of collapse.  
Working at height for works at high internal levels.  
Risk associated with the stripping of existing services.

It is assumed that all works will be carried out by a competent contractor working, where appropriate, to an approved method statement

**References**

Rev.	Model Name

Key

	Existing Roof
	Proposed Extents

Rev.	Date	Description	By	Chk'd	App'd
P01	17/10/2025	Issued for Planning Submission	GB	BK	RC

Drawing Suitability: **For Information** Status: **S2**

**AtkinsRéalis**  
Nova North  
11 Bressenden Place  
London, SW1E 5BY  
T: +44 1454 662000 www.atkinsrealis.com

Client: **WEST SUSSEX COUNTY COUNCIL**

Project Title: **ST AUGUSTINE PRIMARY SCHOOL**

Drawing Title: **PROPOSED ROOF PLAN**

Scale	Designed	Drawn	Checked	Authorised
1 : 100	FP	MK	BK	RC
Original Size	Date	Date	Date	Date
A1	17/07/25	17/07/25	17/07/25	17/07/25
Drawing Number	Revision			
SAPS-ATRL-XX-RL-DR-AR-011212	P01			

Scale 1 : 100  
0 2 5 10 m