


Proposed Retirement Living Apartments at 68 & 70 Keymer Road, Hassocks, West Sussex, BN6 8QP

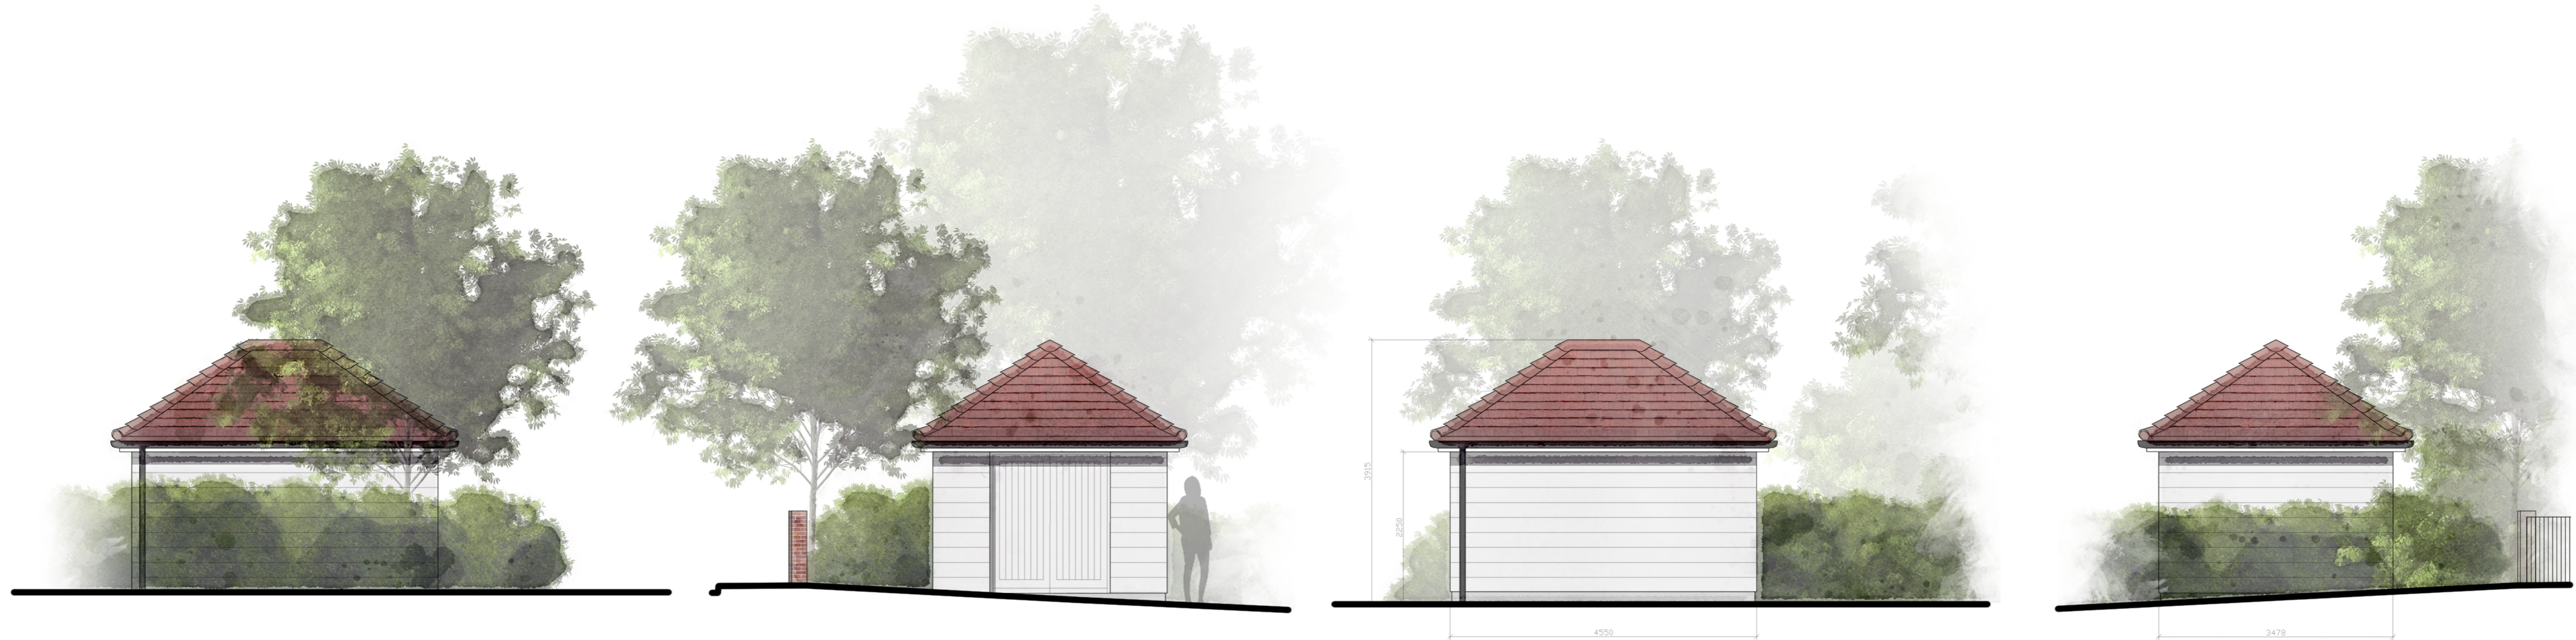

ELEVATION A_scale 1:50

ELEVATION B_scale 1:50

ELEVATION C_scale 1:50

ELEVATION D_scale 1:50



GROUND FLOOR PLAN_scale 1:100



ROOF PLAN_scale 1:100

Boundary
Proposed levels

Churchill Retirement Living
 Churchill House • 4 Chertsey Road
 Byfleet • Surrey KT14 7AG
 www.churchillretirement.co.uk
 Telephone: (01932) 338700 Fax: (01932) 338701

planningissues
 TOWN PLANNING AND ARCHITECTURE
 Churchill House • Christchurch Road
 Parkside • Ringwood
 Hampshire BH24 1SG
 Telephone: (01425) 462372 Fax: (01425) 462101

Project Title
 PROPOSED RETIREMENT LIVING APARTMENTS
 68 & 70 Keymer Road
 HASSOCKS, West Sussex
 BN6 8QP

Drawing Title
 ALTERNATIVE REFUSE PLANS & ELEVATIONS
 PLANNING

Scale	1: 50 / 100 @ A1	Date	JUNE 24
Drawn	AS	Checked	BS
Drawing No.	20090HK_PL_028	Rev.	P1