
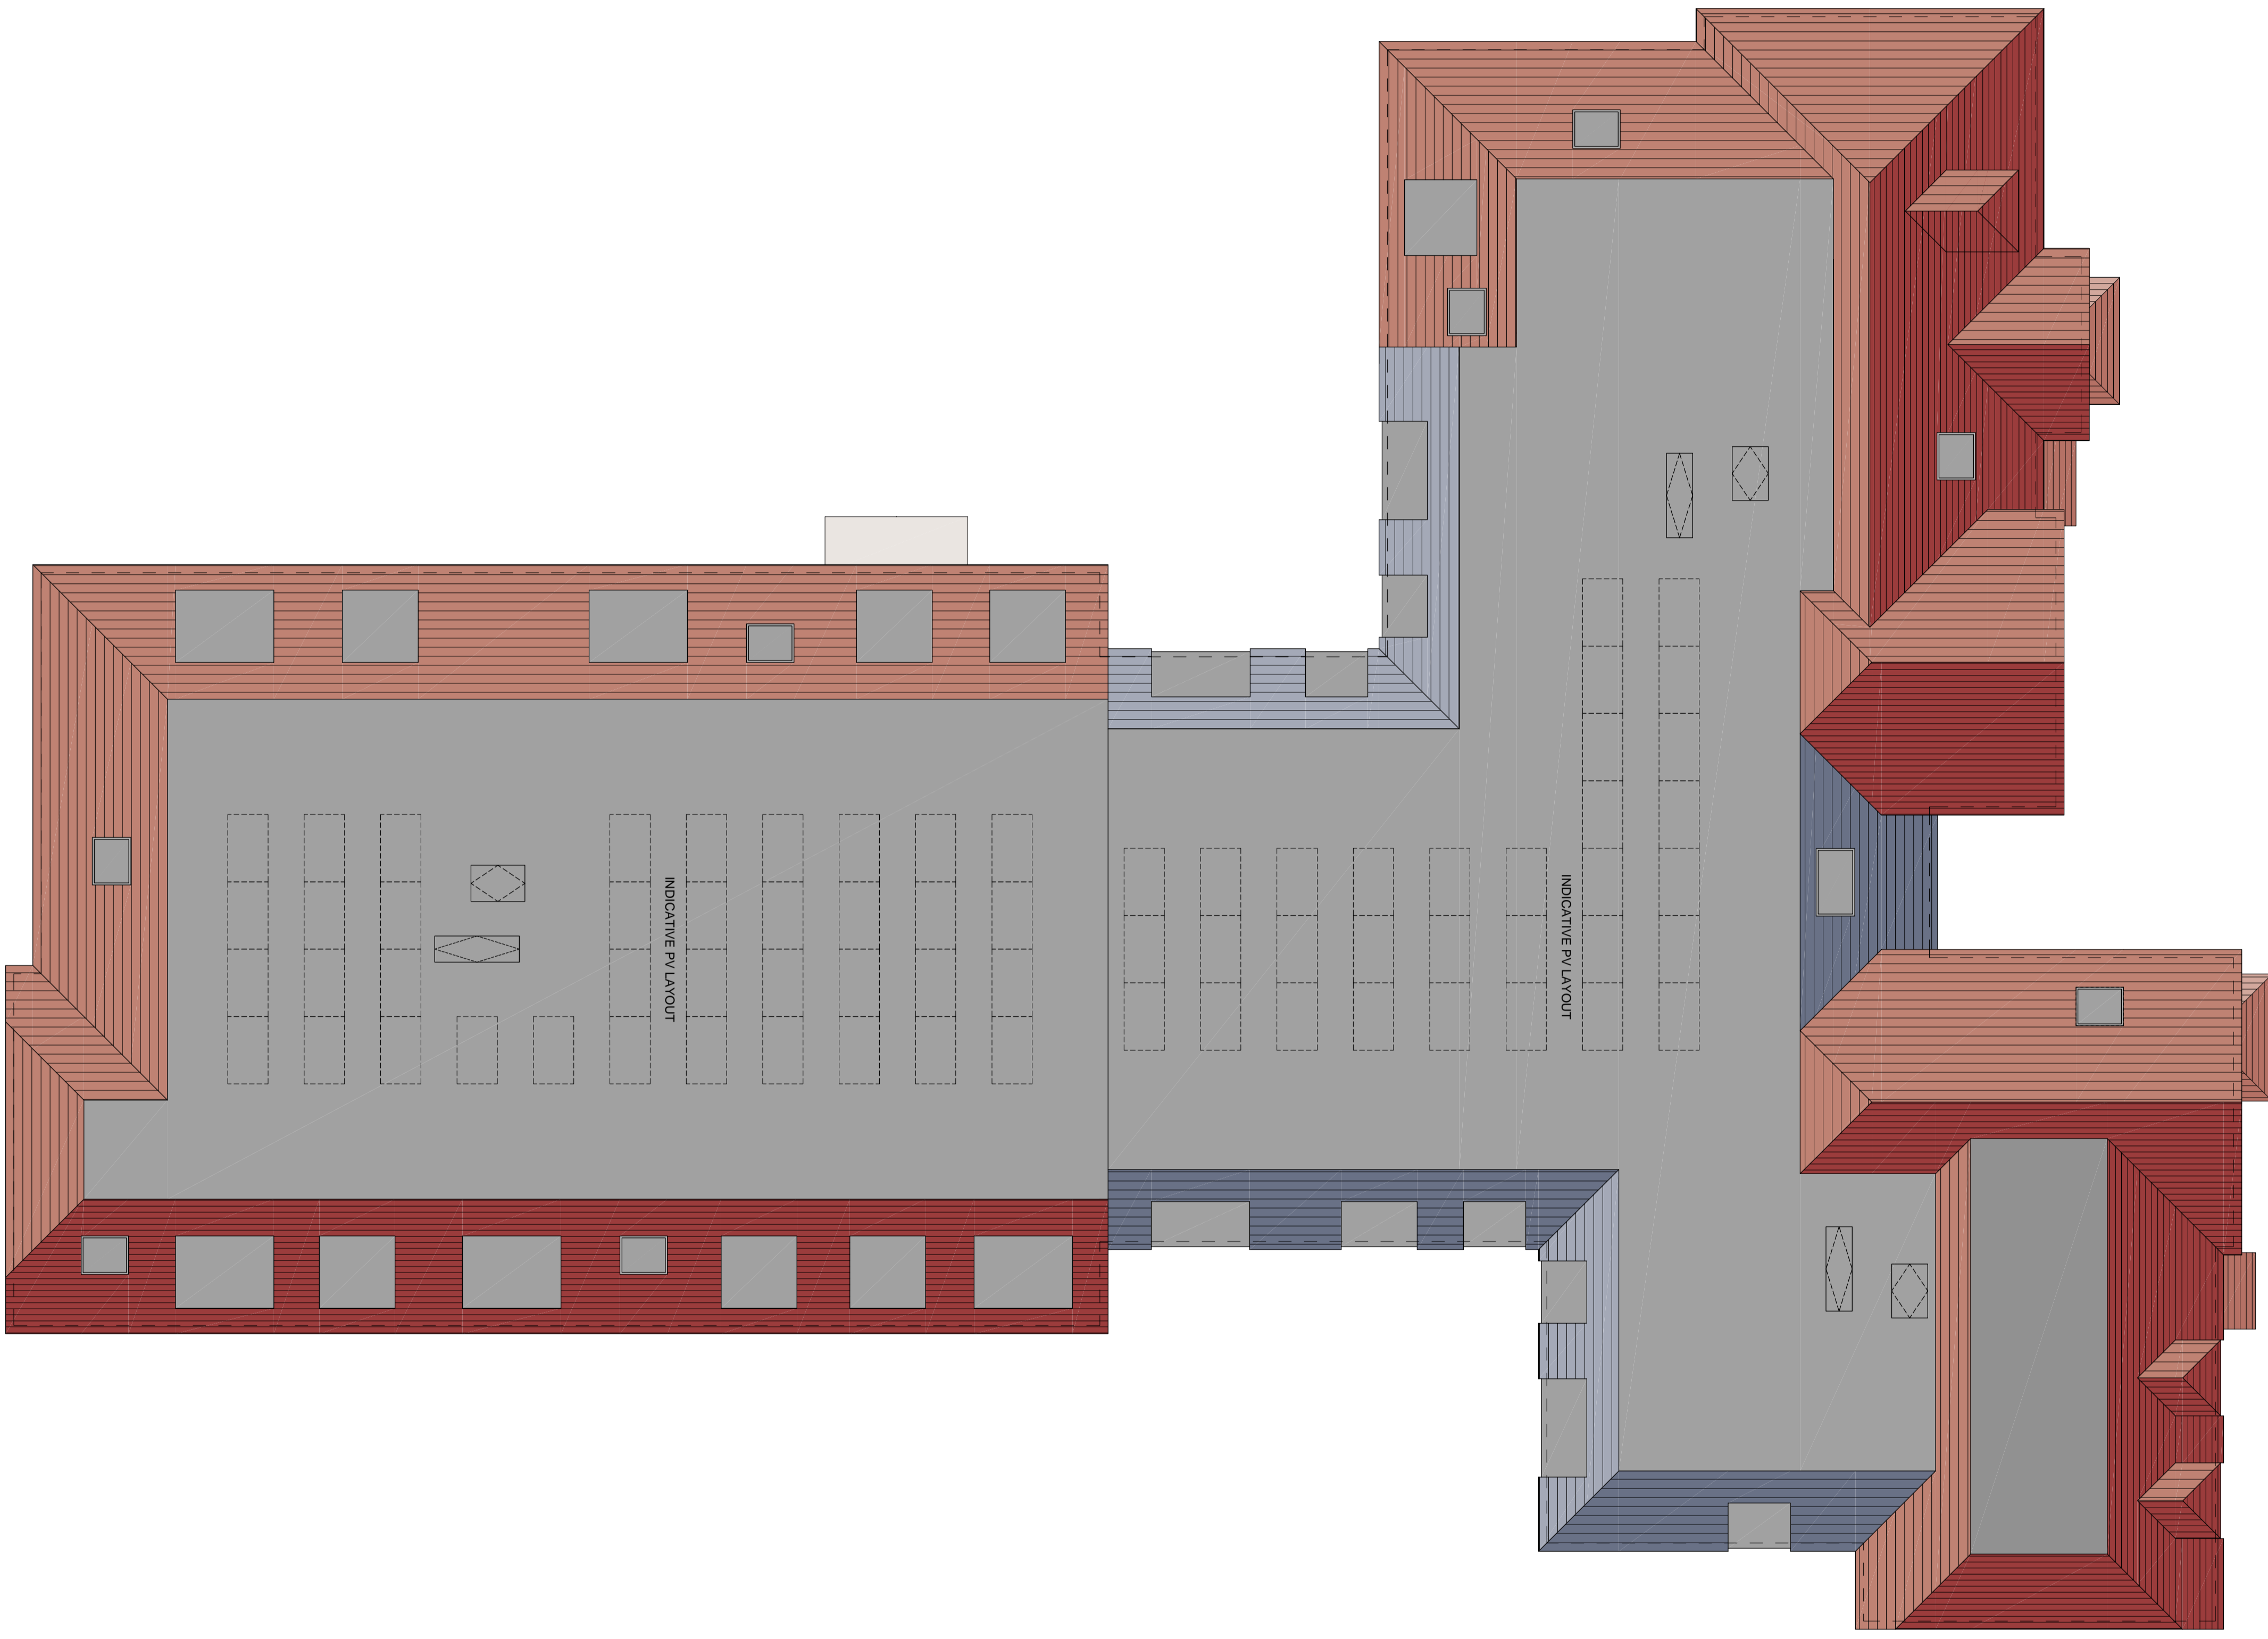
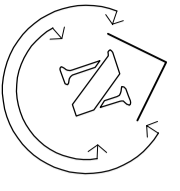


Proposed Retirement Living Apartments at 68 & 70 Keymer Road, Hassocks, West Sussex, BN6 8QP

 

© This drawing & design are copyright of Churchill Retirement Living

REVISIONS	Rev	Date	By
	PI	01/12/23	AS

Churchill Retirement Living
 Churchill House • 4, Church Road
 Sleaford • Notts • NG17 2JG
 www.churchillretirement.co.uk
 Telephone: 01923 338700 Fax: 01923 338701

planningissues
 Town Planning & Architecture
 Churchill House • Overburn Road
 Hassocks • West Sussex • BN6 8QP
 Telephone: 01452 42172 Fax: 01452 42110

Project Title
 PROPOSED RETIREMENT LIVING APARTMENTS
 68 & 70 Keymer Road
 HASSOCKS, WEST SUSSEX
 BN6 8QP

Drawing Title
 ROOF PLAN
 PLANNING

Scale: 1:1000 A1	Date: DEC23
Client: AS	Checked: BS
Drawing No: 20090HK_PL_006	Rev: P1