



# Stanbridge Farm Studios Existing Elevations

East Elevation



West Elevation



Stanbridge Farm Studios  
Block Plan

Stanbridge Farm Studios      **Scale 1:100 A4**  
Stanbridge Lane              Drawn RGB ,  
Staplefield                      Date 4-11-2025  
Haywards Heath Rh17 6BB  
tel 01444 400432  
Mob 07889 921197  
Drawing No: Existing Plans and elevations  
Existing plans and elevations CDR pg2