


Ground Floor Plan

Stables Building - Existing Floor Plan

Scale 1:100 (when printed at A3)

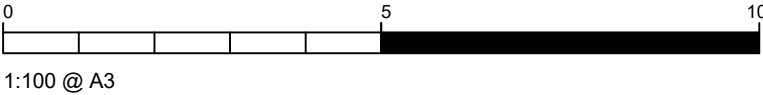

EQUUS
DESIGN AND BUILD

+44 (0) 1865 920200
enquiries@equusdesignandbuild.com

Proposed Development
Plummerden House

Client	
Site	Park Lane, Lindfield West Sussex, RH16 2QS
Phone	

- All dimensions in millimeters. All dimensions and levels to be checked by contractor prior to commencing work.

- Assume drawings not to scale, use figured dimensions. Do not scale from drawings.

- Work done shall confirm to the issued drawings and specifications. No changes to be made unless by prior consultation with Deverson Design & Equus Works.

- Copyright and Intellectual Property rights are owned by Deverson Design, reproduction or use of design by any party for any purpose is expressly forbidden without the written consent of Deverson Design & Equus Works.

Client approved, no further changes
(sign)
(date)

Project No		
Drawing Title	Stables Building - Existing Floor Plan	
Pages		
Drawn	AD	December 2024
Review		
Leader		
Stage	DRAFT	N O T H
Scale	1:100 (A3)	
Paper	A3	