


Ground Floor Plan - Existing
Scale 1:100

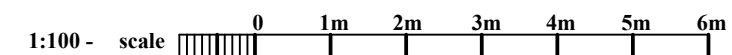

AMENDMENTS

Springfield Farm Barn,
Lewes Road, Scaynes Hill,
RH17 7NG

PLANNING

Ground Floor Plan
- Exisitng

JOB NO.	DRG. NO
---------	---------

243234	04
--------	----

DATE	AMEND.
------	--------

July 2024	-
-----------	---

SCALE

1:100@A3

M E CASSAM
ASSOCIATES

ARCHITECTURAL
CONSULTANTS



T : 01892 654144
E : action@cassam-associates.co.uk
W : www.cassam-associates.co.uk

©This drawing is the property of M E Cassam Associates and subject to Copyright Law.