


First Floor Plan - Proposed
Scale 1:100

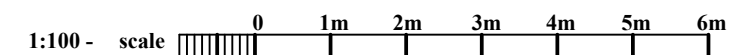

AMENDMENTS

Springfield Farm Barn,
Lewes Road, Scaynes Hill,
RH17 7NG

PLANNING

First Floor Plan
- Proposed

JOB NO.	DRG. NO
243234	09

DATE July 2024	AMEND. A
SCALE 1:100@A3	

M E CASSAM
ASSOCIATES

ARCHITECTURAL
CONSULTANTS



T : 01892 654144
E : action@cassam-associates.co.uk
W : www.cassam-associates.co.uk

©This drawing is the property of M E Cassam Associates and subject to Copyright Law.