
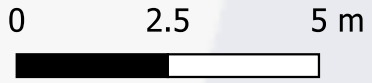


Proposed Site Plan

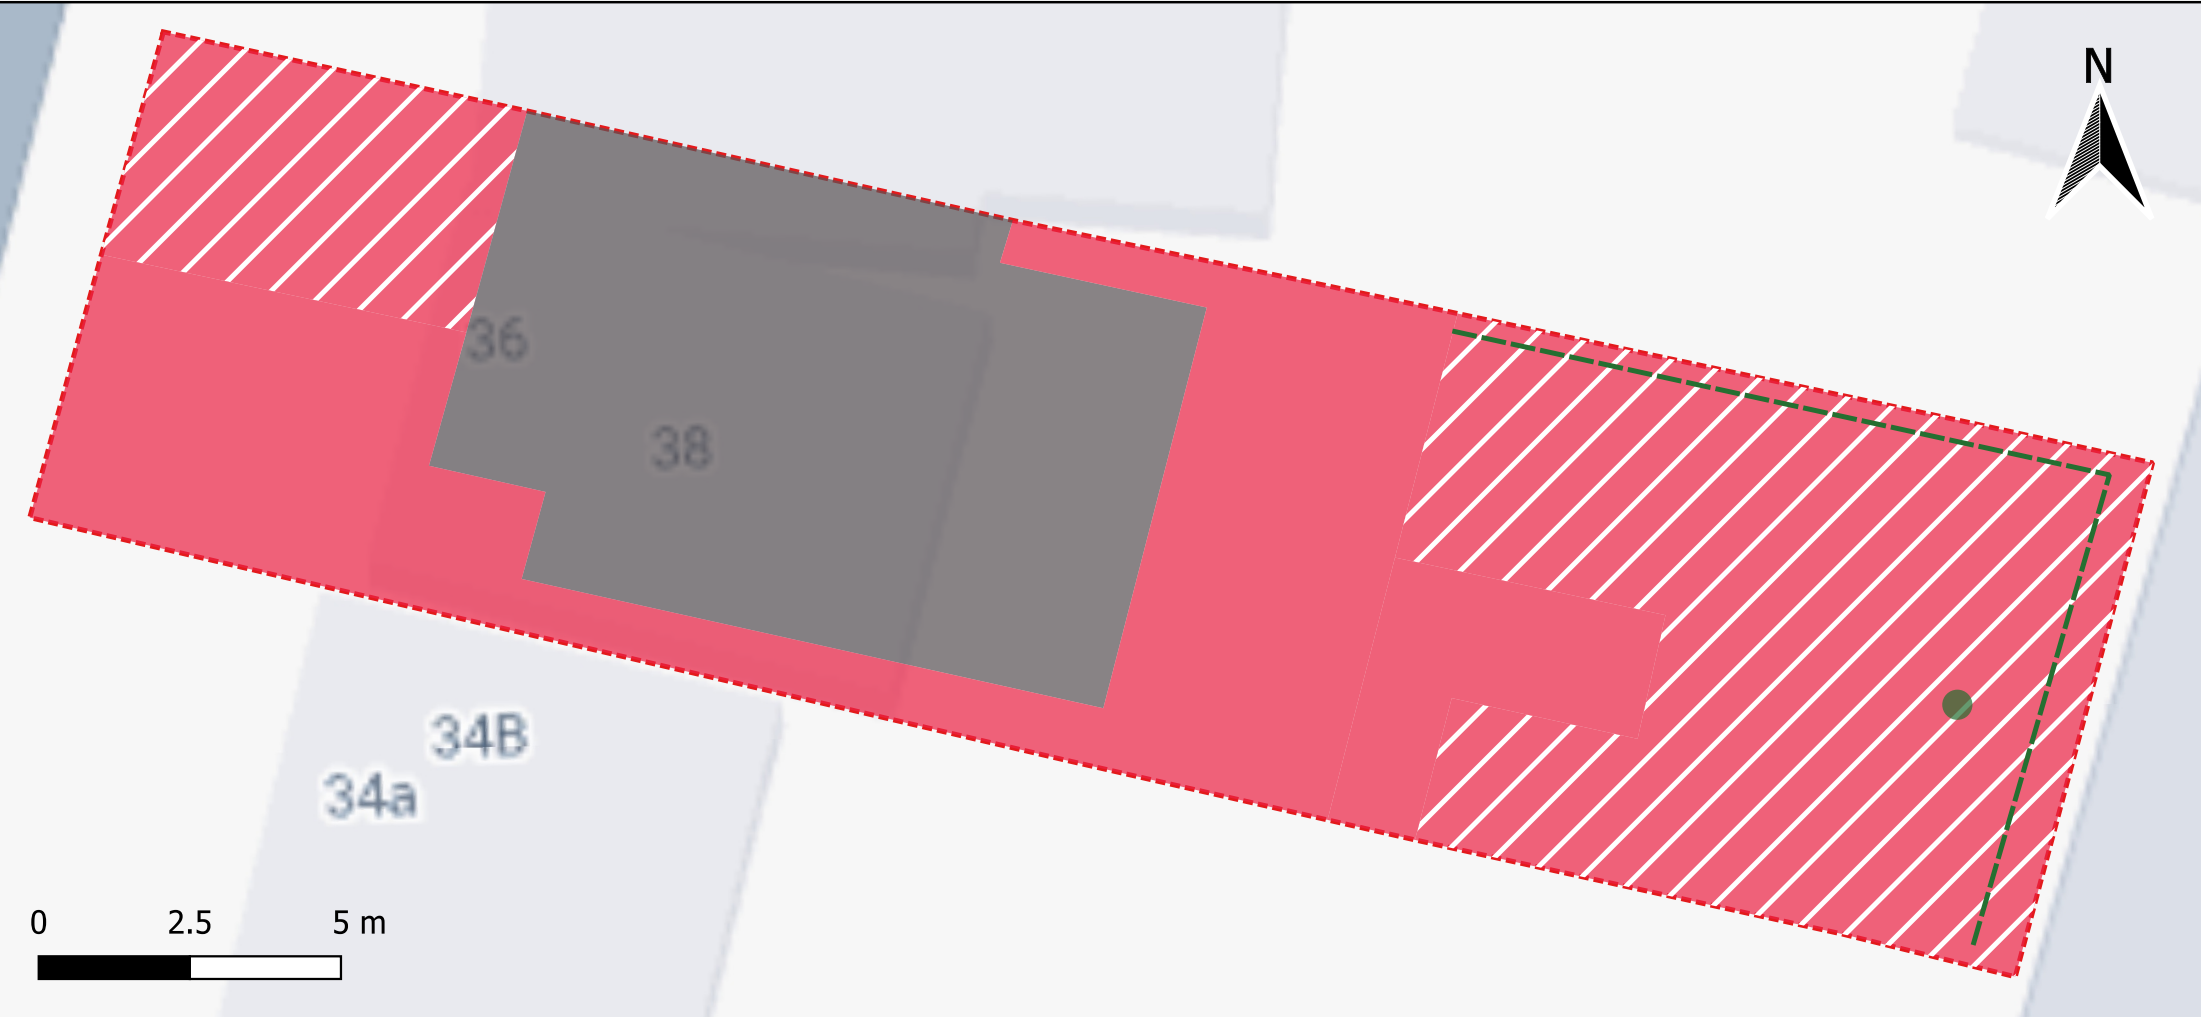

Key:

Proposed Site

- Vegetated garden
- Unvegetated garden

Non-priority hedgerow

Area habitats:

- Building (Developed land; sealed surface)
- Individual Trees
- Site Boundary

Scale: 1:125
Date: 11/02/2026
Author: L.Scudder (EHM Ltd)
Client: Mr. Alan Milton

Data derived from: Esri, Maxar, Google, GeoEye, Earthstar Geographics, CNES/Airbus DS, USDA, USGS, AeroGRID, IGN, and the GIS User Community.