
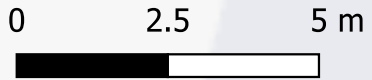


Existing Site Plan

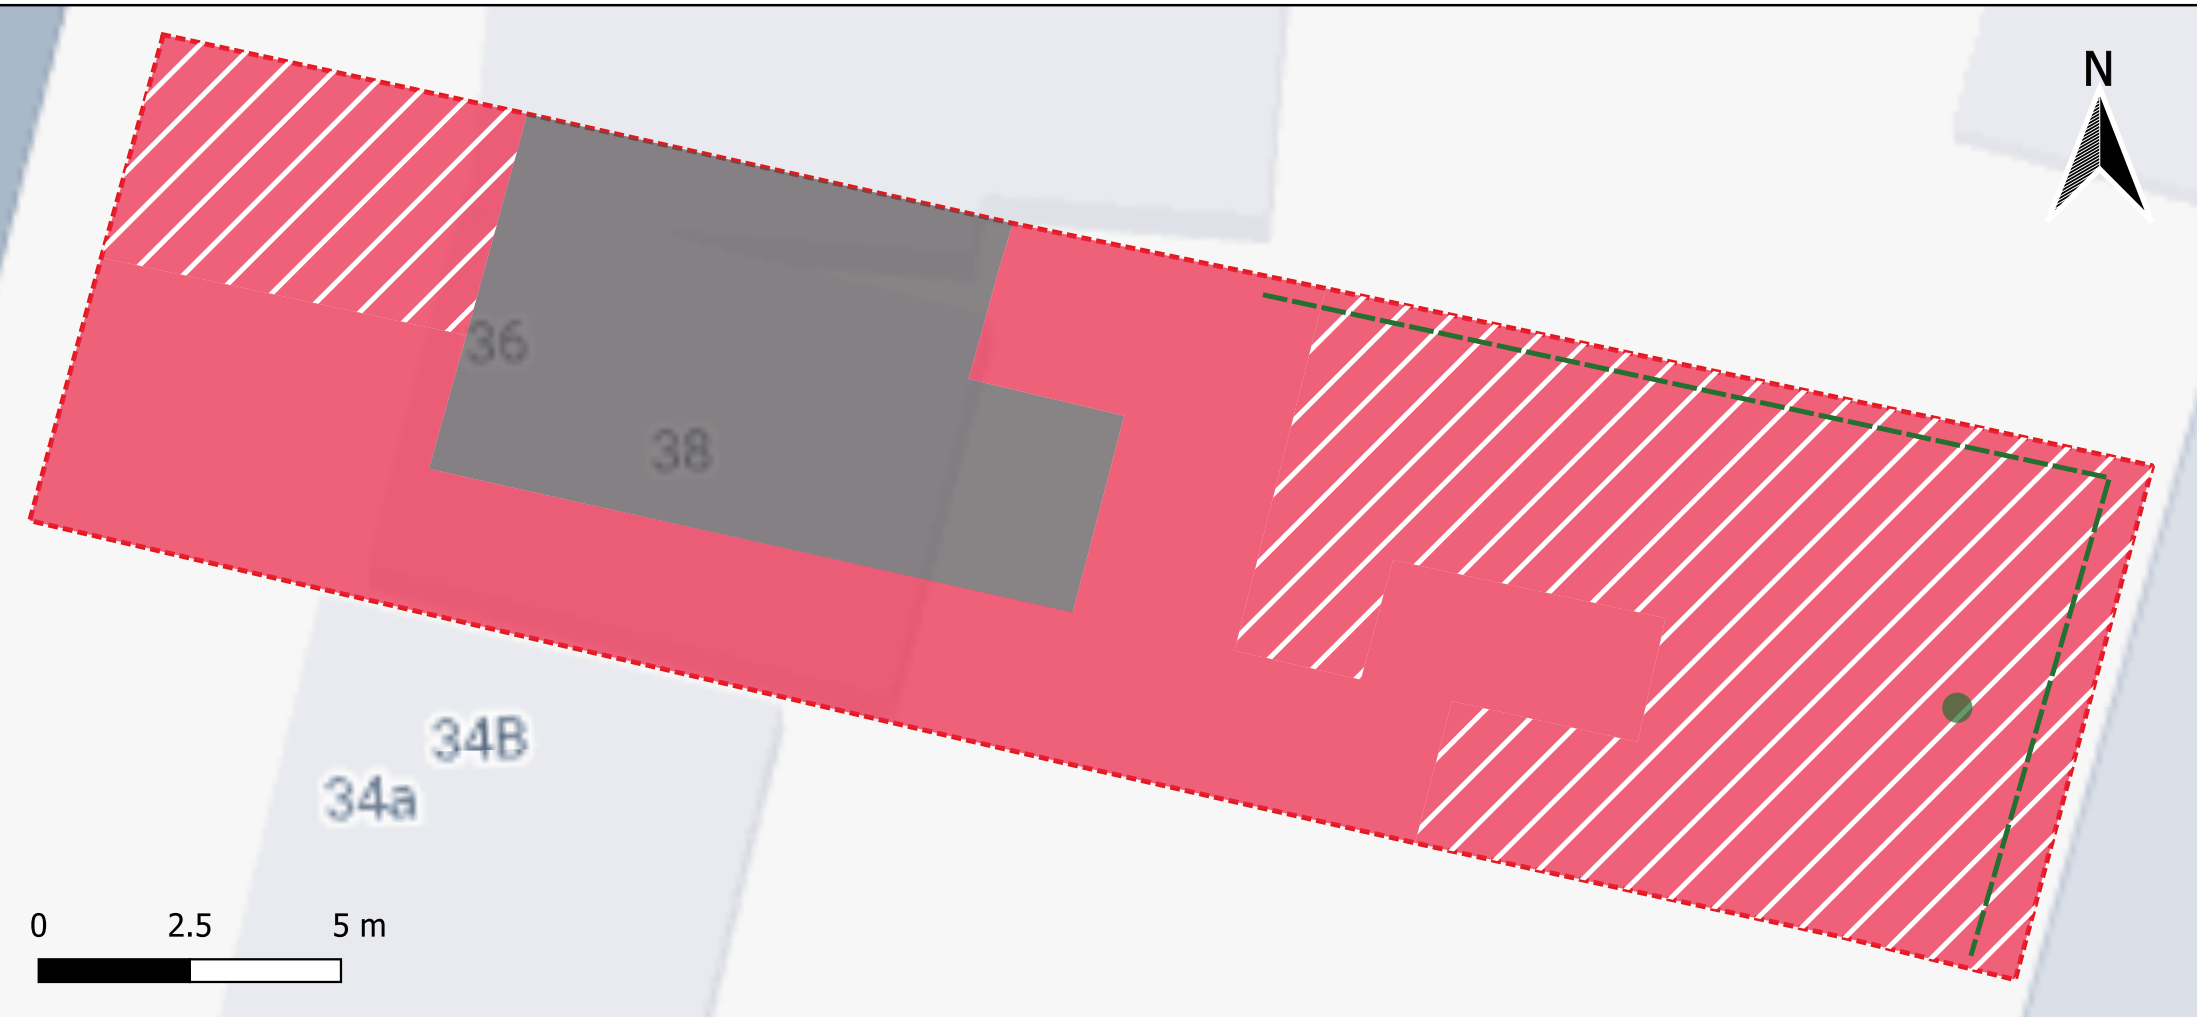

Key:

- Existing Site**
- Non-priority hedgerow
 - Vegetated garden
 - Unvegetated garden
- Area habitats:**
- Building (Developed land; sealed surface)
 - Individual Trees
 - Site Boundary

Scale: 1:125
Date: 11/02/2026
Author: L.Scudder (EHM Ltd)
Client: Mr. Alan Milton

Data derived from: Esri, Maxar, Google, GeoEye, Earthstar Geographics, CNES/Airbus DS, USDA, USGS, AeroGRID, IGN, and the GIS User Community.