


For Elevations refer to Drawing No. 6035EG - PL02  
Scale In Metres

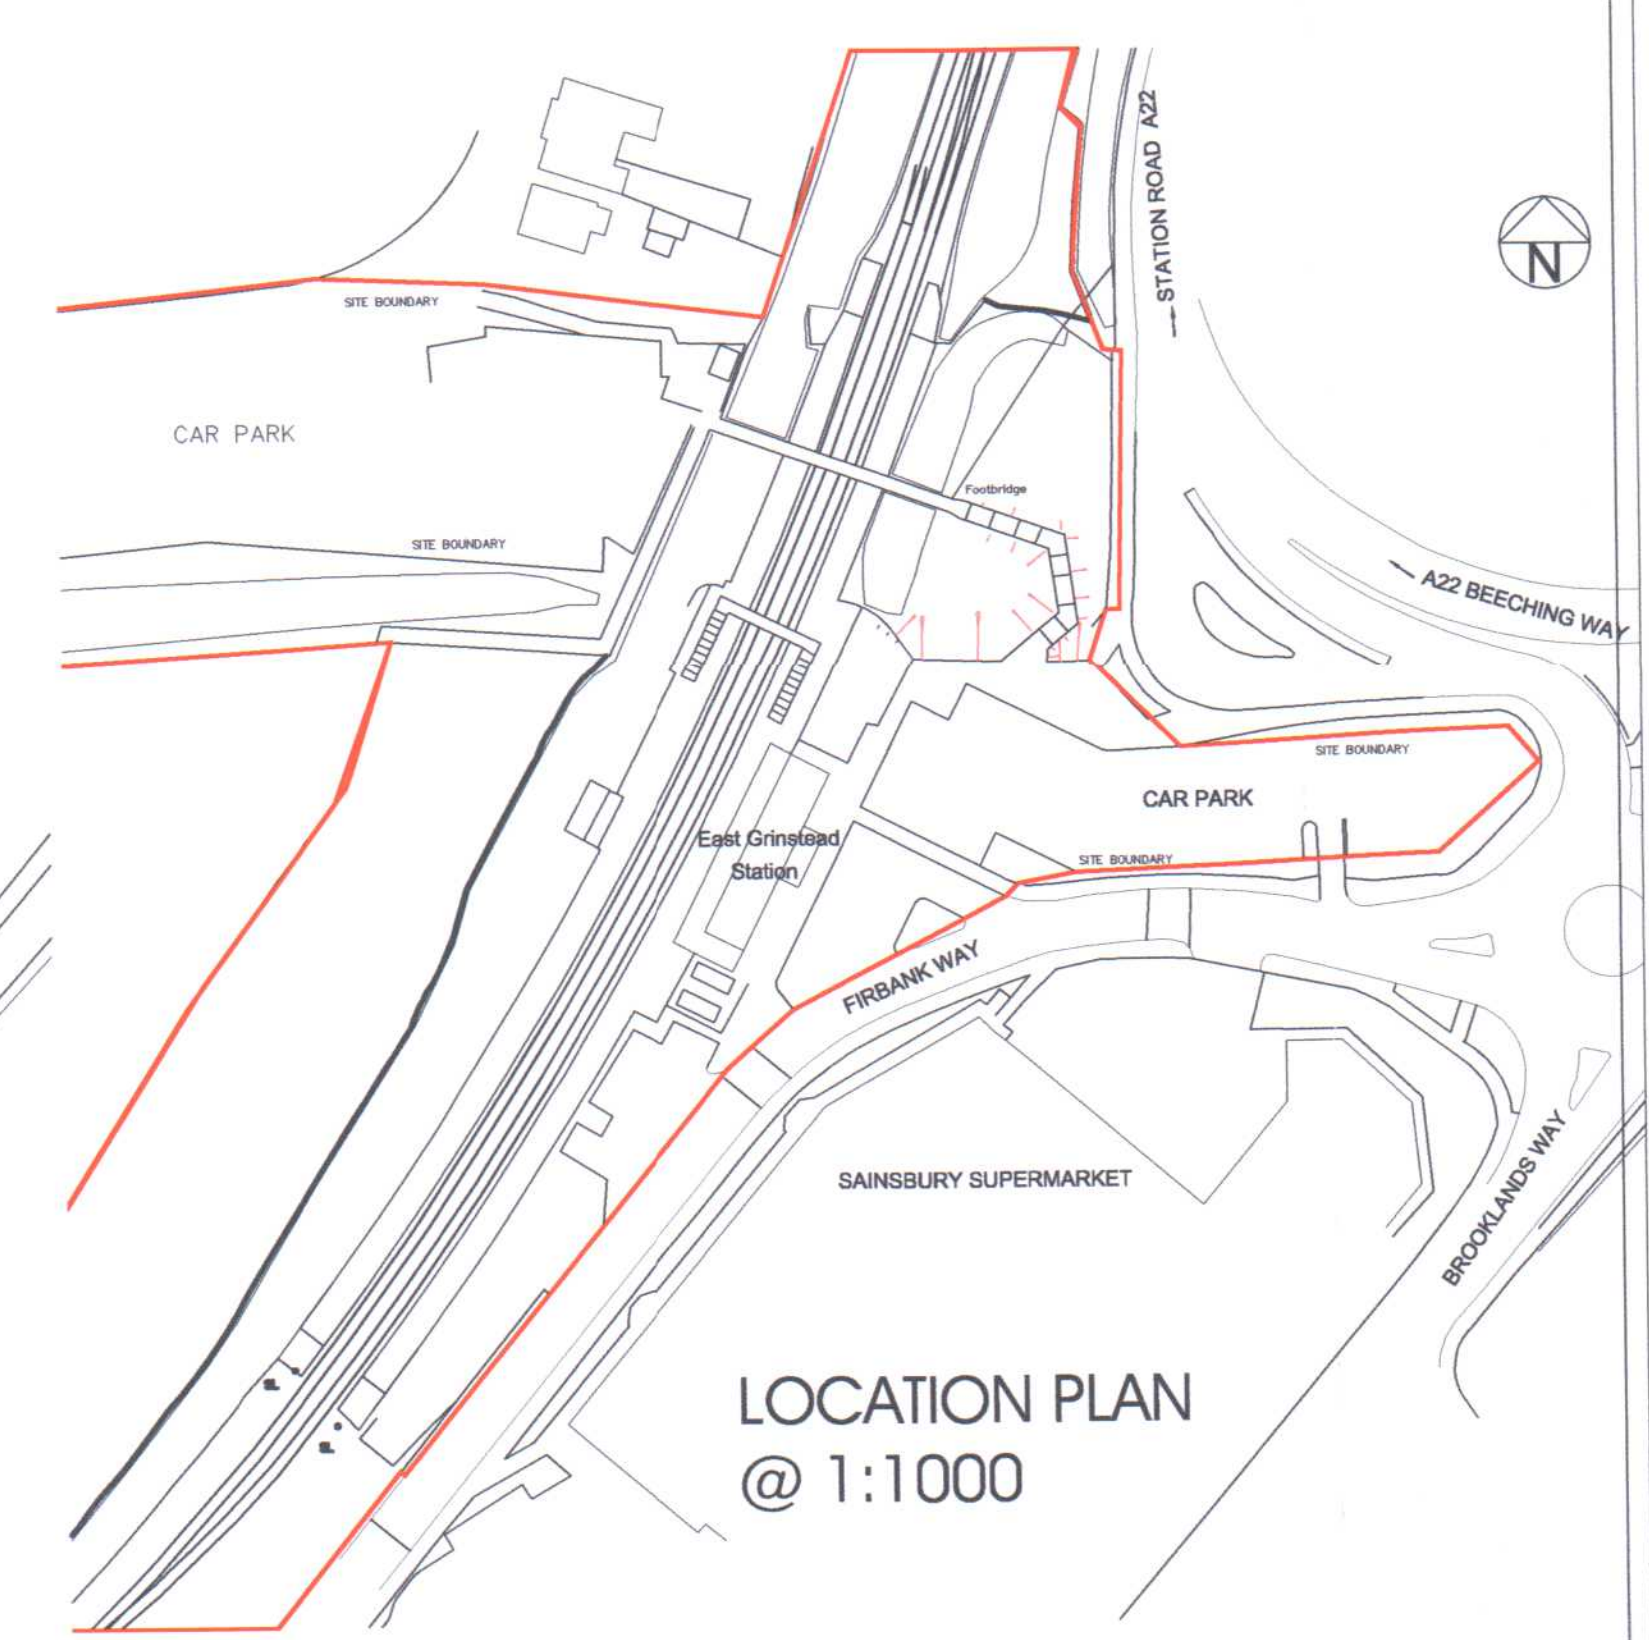

REV	DATE	NOTES	INITIAL
A	03.12.09	General update.	Kr
B	09.12.09	General update.	Kr
C	17.12.09	General update as per site meeting on 10.12.09 building plan updated as per SR209 - Option 6.	Kr
D	23.12.09	General update as per design team meeting on 23.12.09 & e-mail from Mike Waddingham.	Kr
E	04.01.10	Night gates added, parking revised, planting beds removed/reduced, coach access/drop-off revised.	NJG
F	15.01.10	Preferred walking route to town centre added.	Kr
G	12.02.10	Existing soft planting beds removed by others outside this application shown, ticket barrier line handed to get access to w/c's from ticket hall, Service area room door handed.	Kr
H	08.03.10	Ticket barrier line, ticket office, cafe/ticket hall updated, sliding stacking glass wall added, general update.	Kr
J	23.03.10	Latest plan added, ticket barrier line, ticket office & public toilets updated, urinals added, station sign relocated, general update.	Kr
K	06.05.10	Site plan updated showing revised footpath for Bluebell railway, existing yard shown, layout rearranged.	Kr
L	21.09.10	Revised as per latest updated scheme Option 9.	Kr
M	12.10.10	New station plan revised as per Option 11, storage space enclosed with palisade fence & gate added under both footbridge stairs.	Kr

STATUS **PLANNING**

Notes

Optimum consultancy

Howard Fairbairn MHK

Head Office  
Howard Fairbairn Project Services Ltd  
439 London Road  
Croydon  
CR0 3PF  
Telephone 020 8665 5252  
Facsimile 020 8665 6252  
Website howardfairbairn.co.uk  
Email croydon@howardfairbairn.co.uk

Other Offices -  
Chester 01244 659 9933  
North London 020 8951 5838

Client	NETWORK RAIL
Project	NSIP EAST GRINSTEAD STATION
Title	PROPOSED SITE PLAN LOCATION PLAN STATION PLAN
Drawn by	LL
Checked by	
Scale	NTS@A1
Date	NOV-2009
CAD Ref:	6035EG

Dwg N° 6035EG-PL01 Rev M