


Rear Elevation 1:50



Front Elevation 1:50

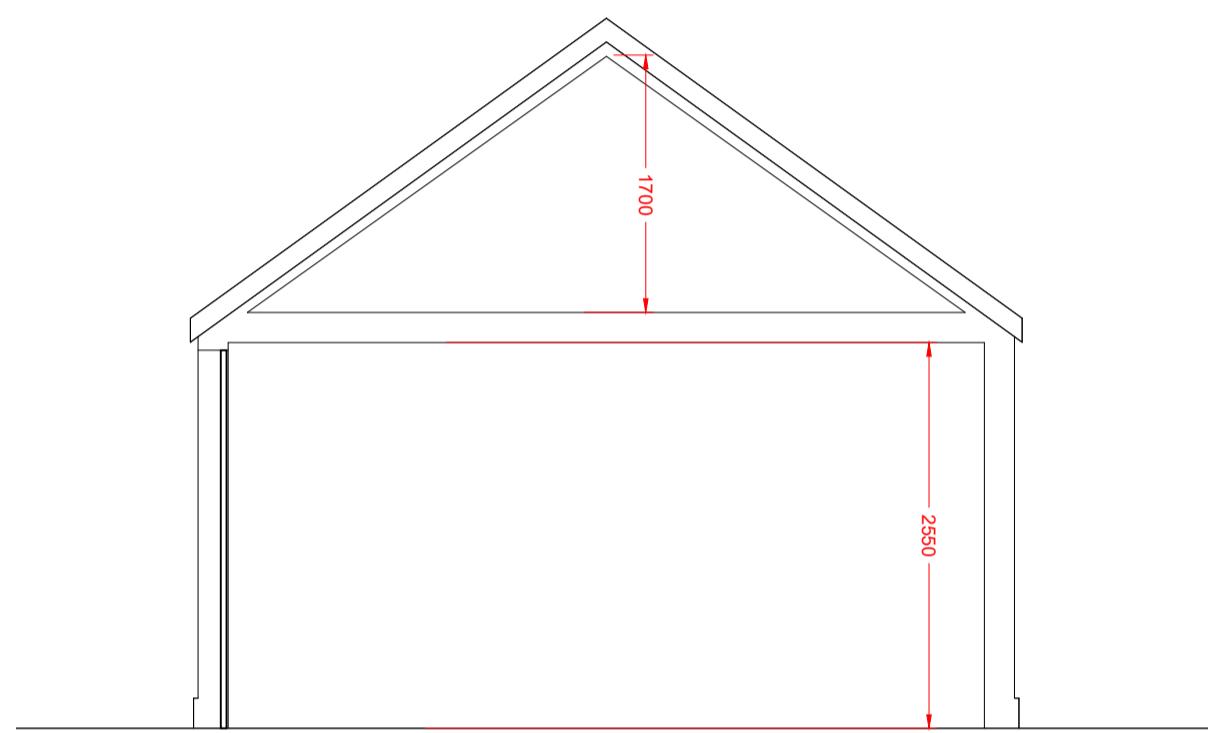


Section 1:50





Side Elevation 1:50



Side Elevation 1:50

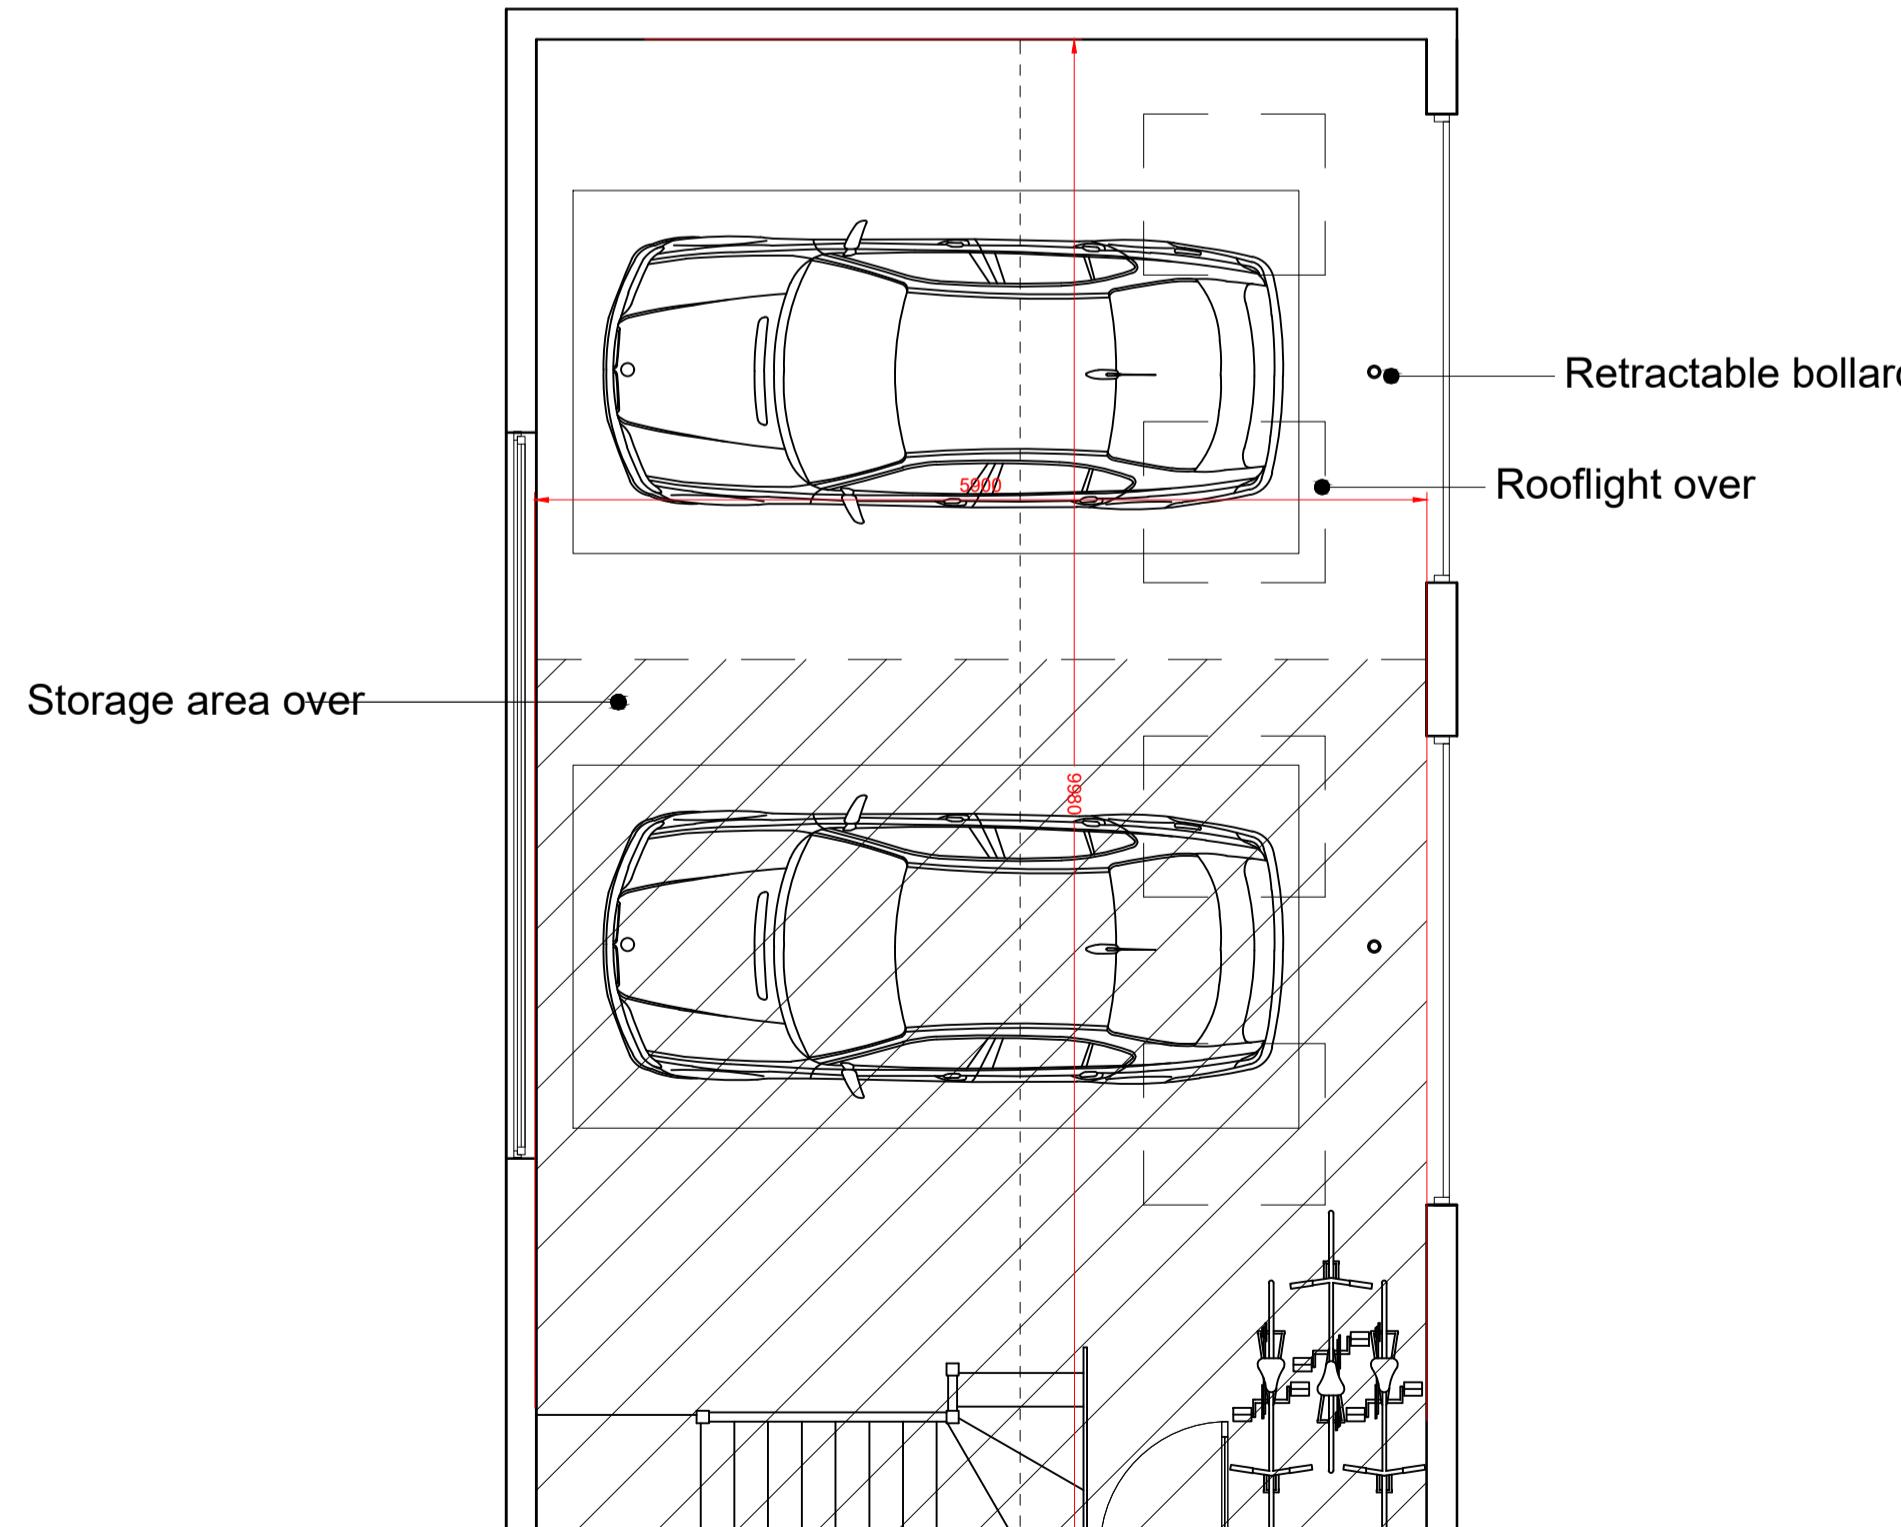

Ground Floor Plan 1:50

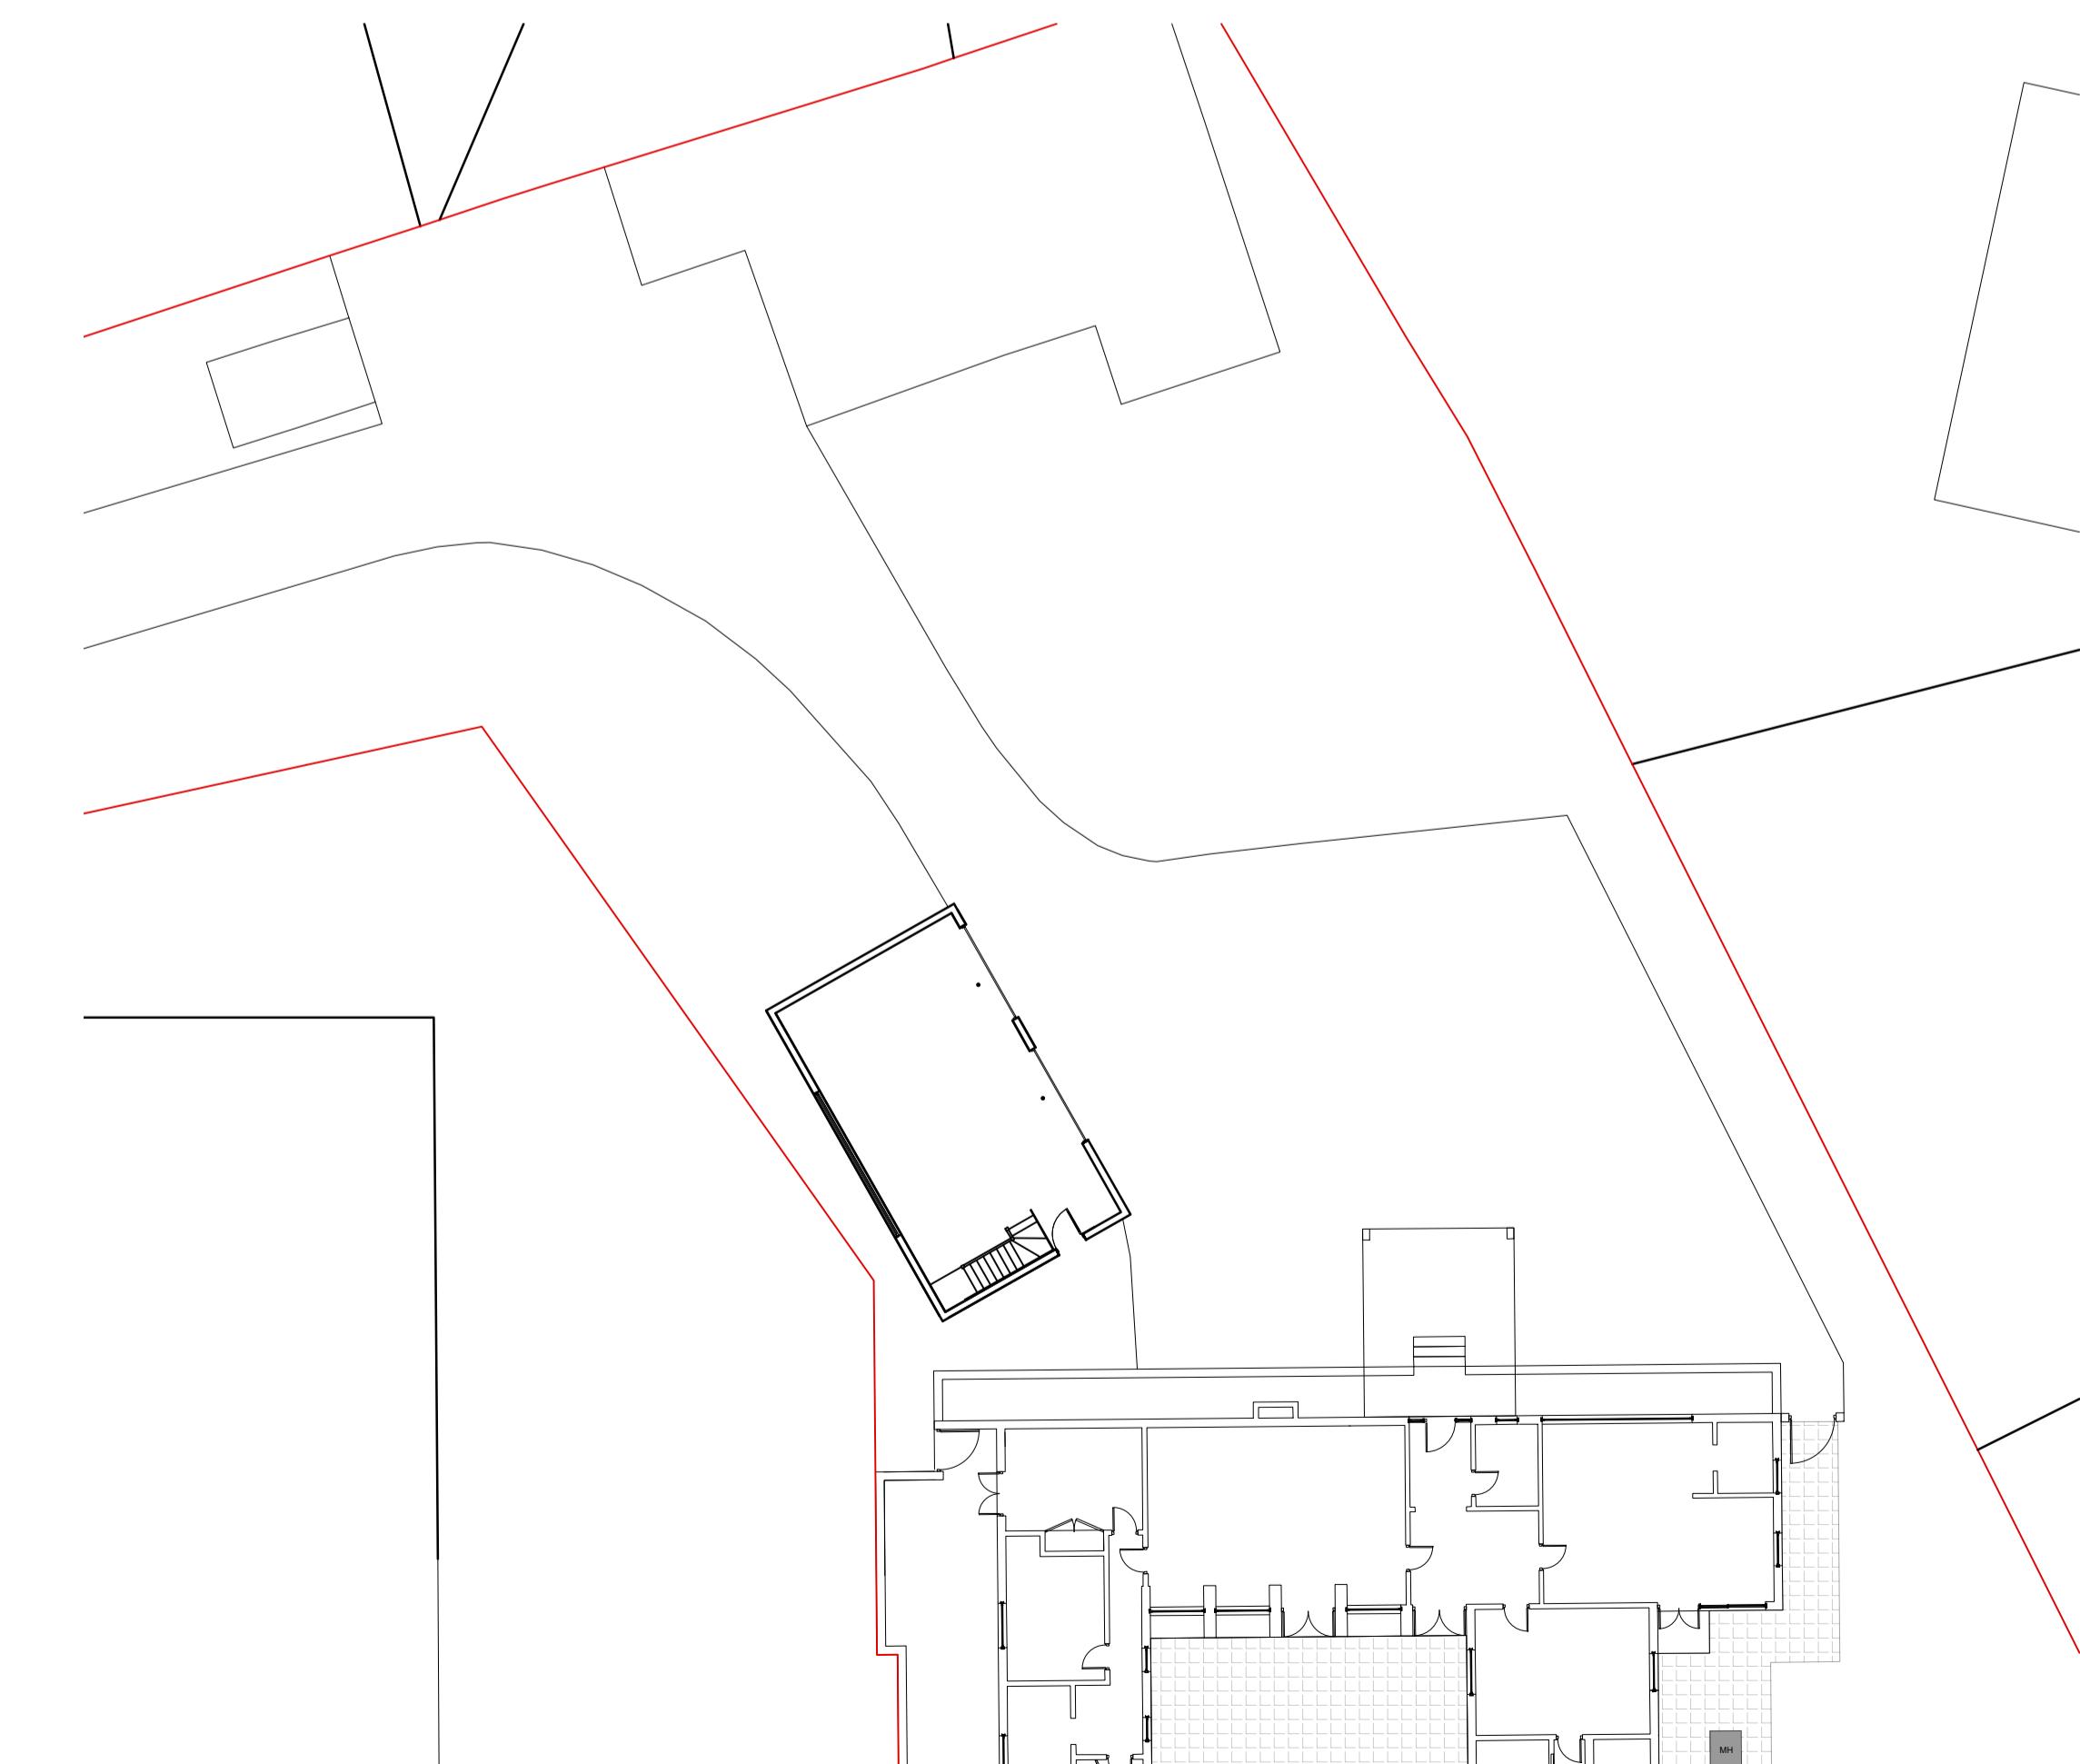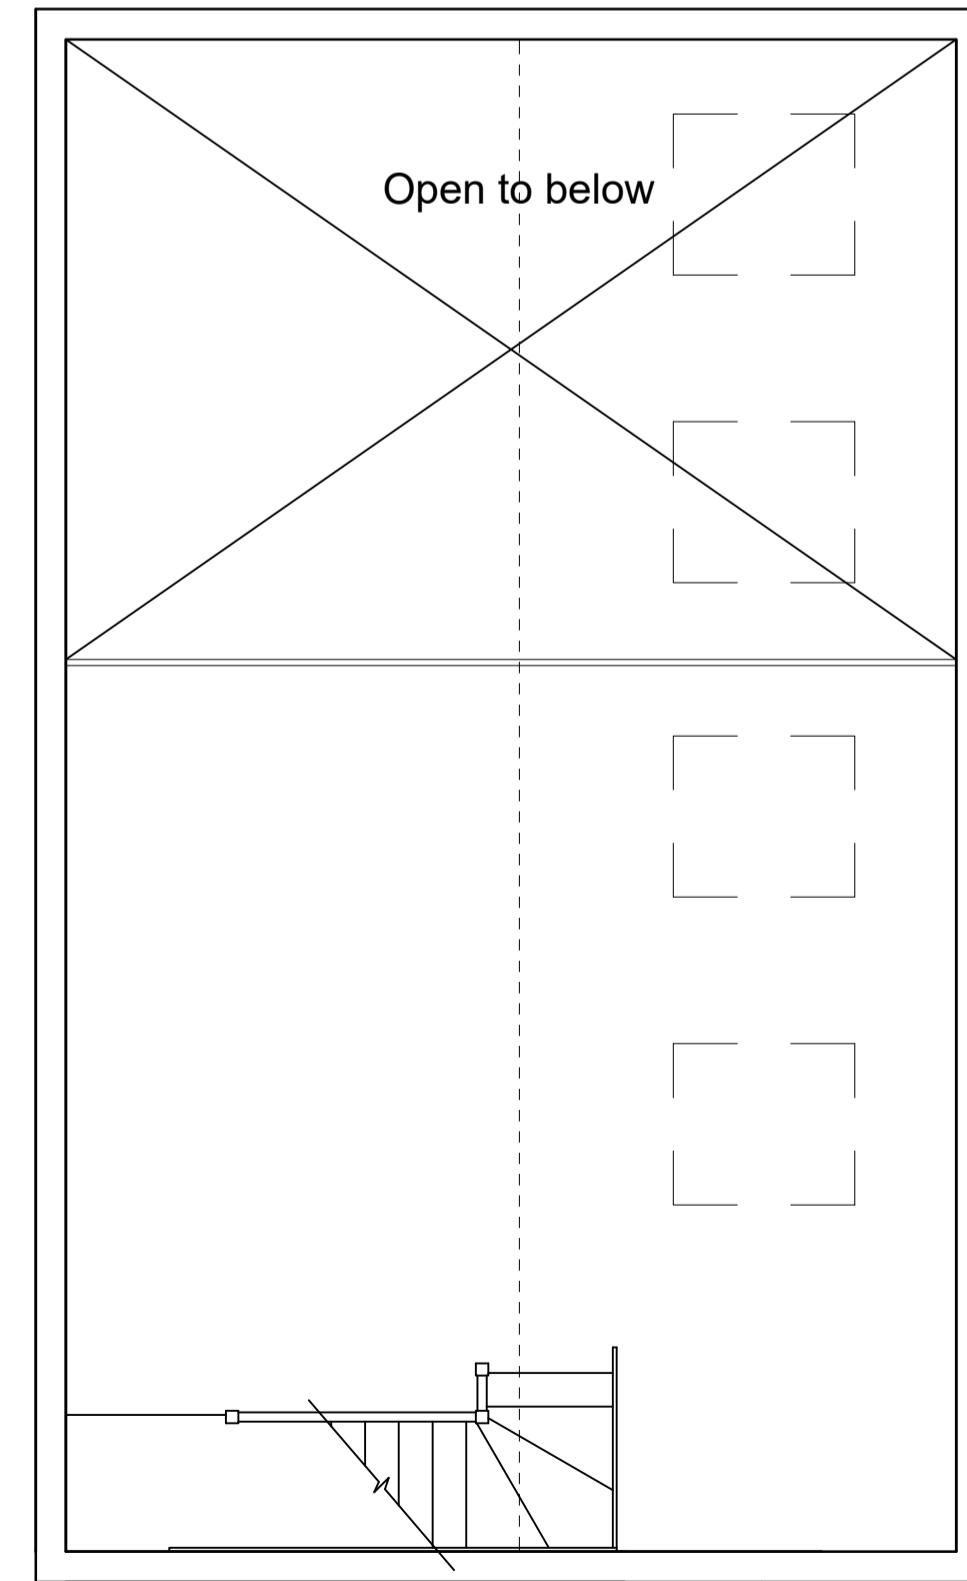

Site Plan 1:200

SKETCH DRAWING		
NOTES		
<ul style="list-style-type: none"> <li>Copyright of this drawing remains the property of Buchan Rum Architects Limited and should not be reproduced without written permission from Buchan Rum Architects</li> <li>These drawings must be read in conjunction with the relevant Building Regulations drawings and with all other consultants, sub-contractor drawings and site conditions.</li> <li>All dimensions are in millimetres, unless stated otherwise.</li> <li>Architectural workmanship to conform with current building regulations BSS and COP.</li> <li>All dimensions must be checked on site, and any discrepancies verified with the architect.</li> <li>Do not scale from the drawing.</li> <li>Any discrepancies between the drawing and the building must be referred to the architect immediately before work is put in hand.</li> <li>All works to be carried out in full accordance with current Building Regulations, British Standards and Health &amp; Safety Regulations</li> <li>If in doubt please ask.</li> </ul>		
rev.	date	comment
amendments		
Client		
Site address		
Renovo House, Whitemans Green, Haywards Heath, RH17 5DA		
Job Title		
Pool House and Garage Building		
Proposed Garage		
BUCHAN RUM		
9 SAVILL ROAD		
LINDFIELD		
WEST SUSSEX RH162NY		
E : info@buchanrumarchitecture.co.uk		
Scale	1:50, 1:200	Size
		A1
Dim By		BR
Drawing number:	25_119_PL_110	Rev.
		03