



ROOF PLAN

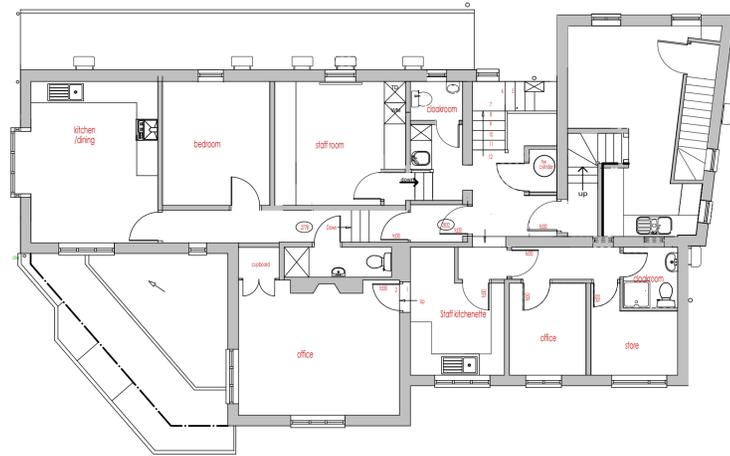

FIRST FLOOR PLAN

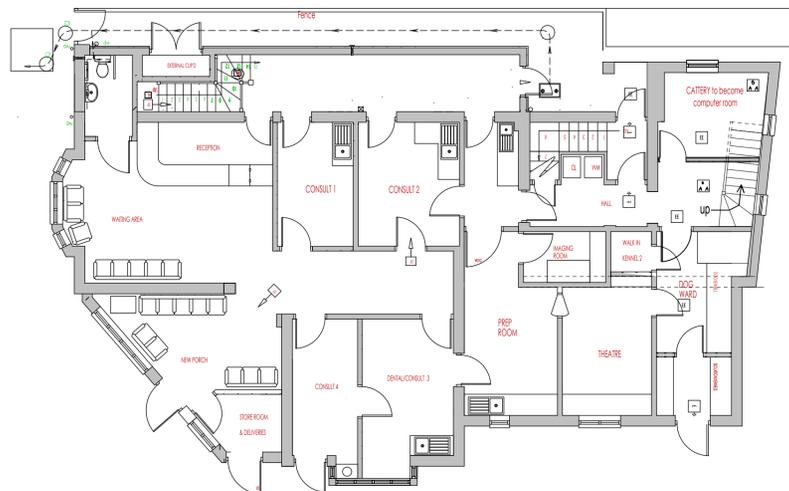

GROUND FLOOR PLAN



REAR ELEVATION scale : 1 : 100



FRONT ELEVATION scale : 1 : 100



SIDE ELEVATION scale : 1 : 100



SIDE ELEVATION scale : 1 : 100



Notes:  
 Check and verify all dimensions on site before Starting work.  
 All measurements are to structural elements unless otherwise stated.  
 Report all discrepancies, errors or omissions between drawings, site conditions and all other documents to Les Humphrey Associates Ltd.  
 Please read all drawings in conjunction with All other consultant's and structural engineer's Details.  
 Materials, components & workmanship are to meet. Or exceed the requirements of current Building Regulations, British Standards code of practise, and appropriate manufacturers specifications.  
 The requirements of the Construction Design Management Regulations 2015 (CDM) must be complied with.  
 This drawing is issued on condition that it is not Copied, reprinted or disclosed to a third-party Without prior written consent of Les Humphrey Associates Ltd.  
 This drawing is the copyright of:  
 Humphrey Associates Ltd

A	Date	Revisions

© copyright  
**Les Humphrey Associates**  
 Architecture · Chartered Surveyors · Designers

The Studio - The Rocks  
 Ivy Dene Lane  
 Ashurst Wood  
 West Sussex RH19 3TN  
 telephone: 01342 315206 fax: 01342 313984  
 email: les@leshumphreyassociates.co.uk



Client  
**PORTLAND VETS**

Job Title  
**Portland Vets Premises,  
 27, Portland Road,  
 East Grinstead,  
 West Sussex,  
 RH19 4EB**

Drawing Title  
**FLOOR PLANS &  
 ELEVATIONS OF  
 EXISTING PROPERTY**

Scale 1 : 100 when printed @A1

Date 02-01-2026 Drawn by lah

Drw. No. 20226-01 Rev