


Existing garage door removed, opening partially infilled, new window to match existing


South Elevation

As Proposed
1:100

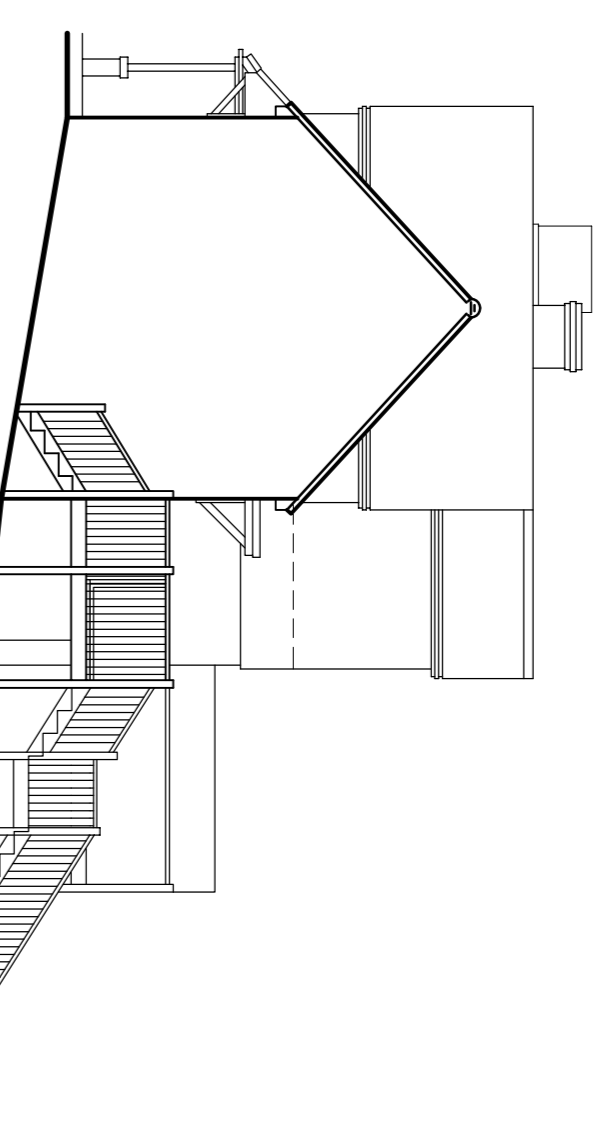

East Elevation

As Proposed
1:100

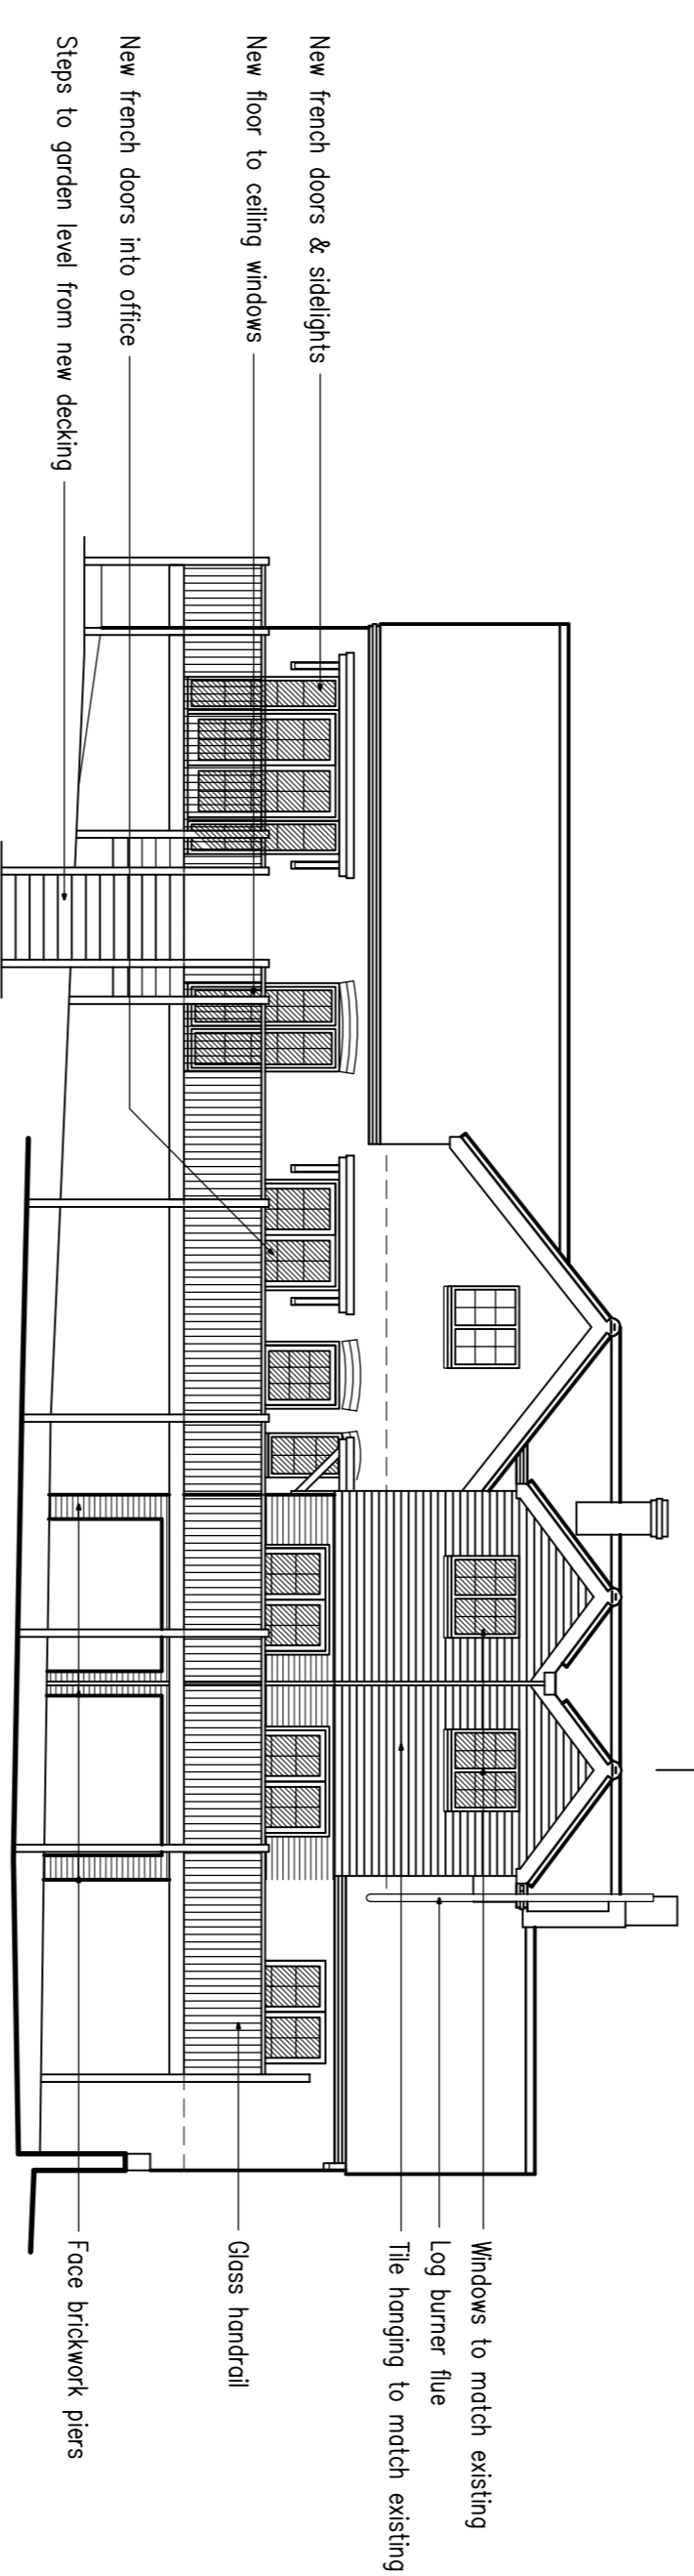


B-B
08

North Elevation

As Proposed
1:100


Windows to match existing
Log burner flue
Tile hanging to match existing
Glass horizontal
Face brickwork piers
Existing ground level

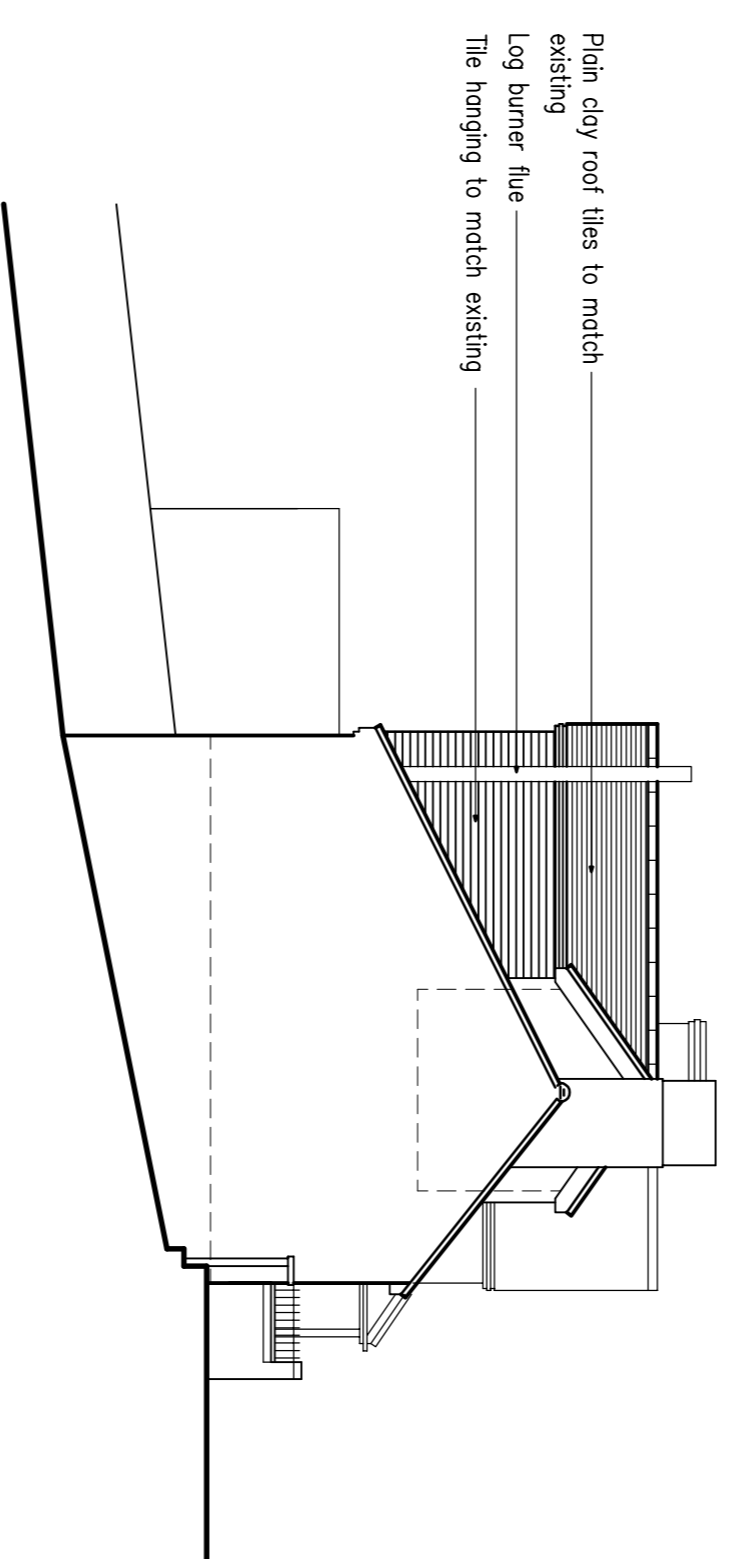

Plain clay roof tiles to match existing
Log burner flue
The hanging to match existing


West Elevation

As Proposed
1:100

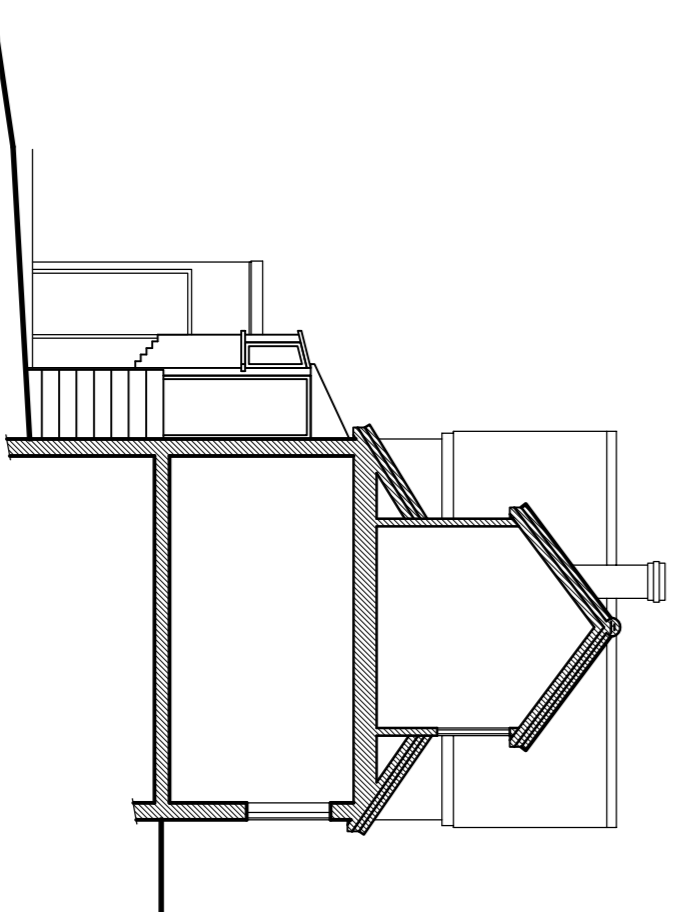

Site Section A-A

As Existing
1:100

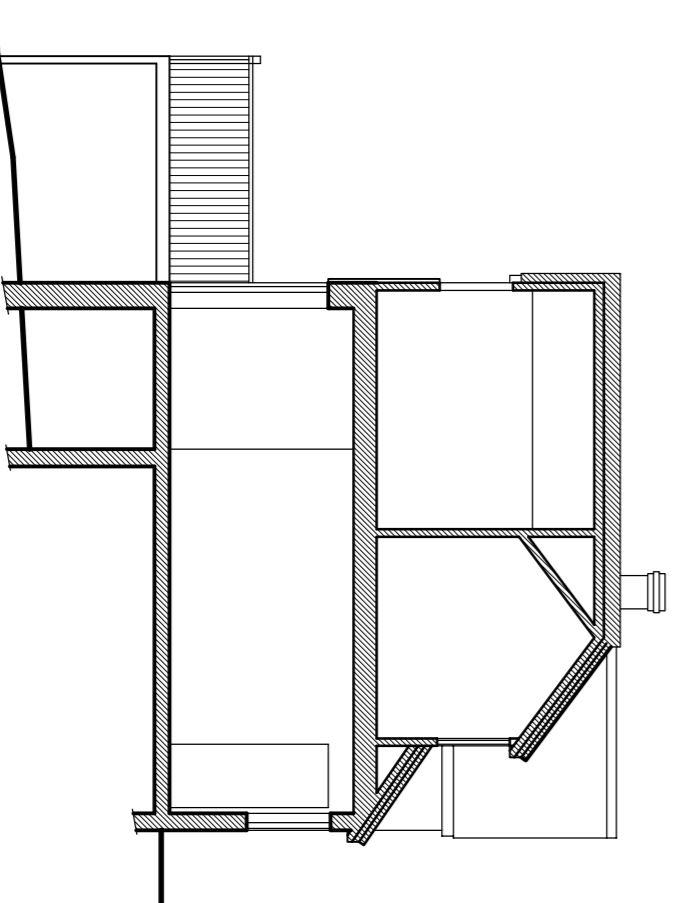

Site Section B-B

As Proposed
1:100

E	Feb 2025	Site sections added
D	Feb 2025	Elevations update
C	Feb 2025	Extended to client's comments
B	Jan 2025	Extended to client's comments
A	Sept 2025	Approved to client's comments

Project:
Proposed Extension at:
Bentley Cottage
Wickham Hill
Hurstpierpoint

Drawing title:
Elevations as Proposed

Client:
Action / Hillier

Copyright of:
Clive Voller Associates
Chartered Building Surveyors
15 Station Road
Burgess Hill
West Sussex
RH15 9DE
Tel: 01444 871010
Fax: 01444 870099
Web: www.clivevoller.com




Scale:
1:100 @ A1

Date:
Sept 2025

Dwg. No. **4138-06**

Rev'n
E

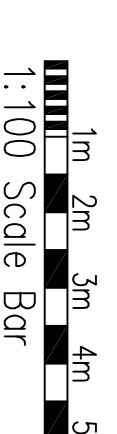

1:100 Scale Bar