




Level 00
1 : 100



Level 01
1 : 100



Level 02
1 : 100

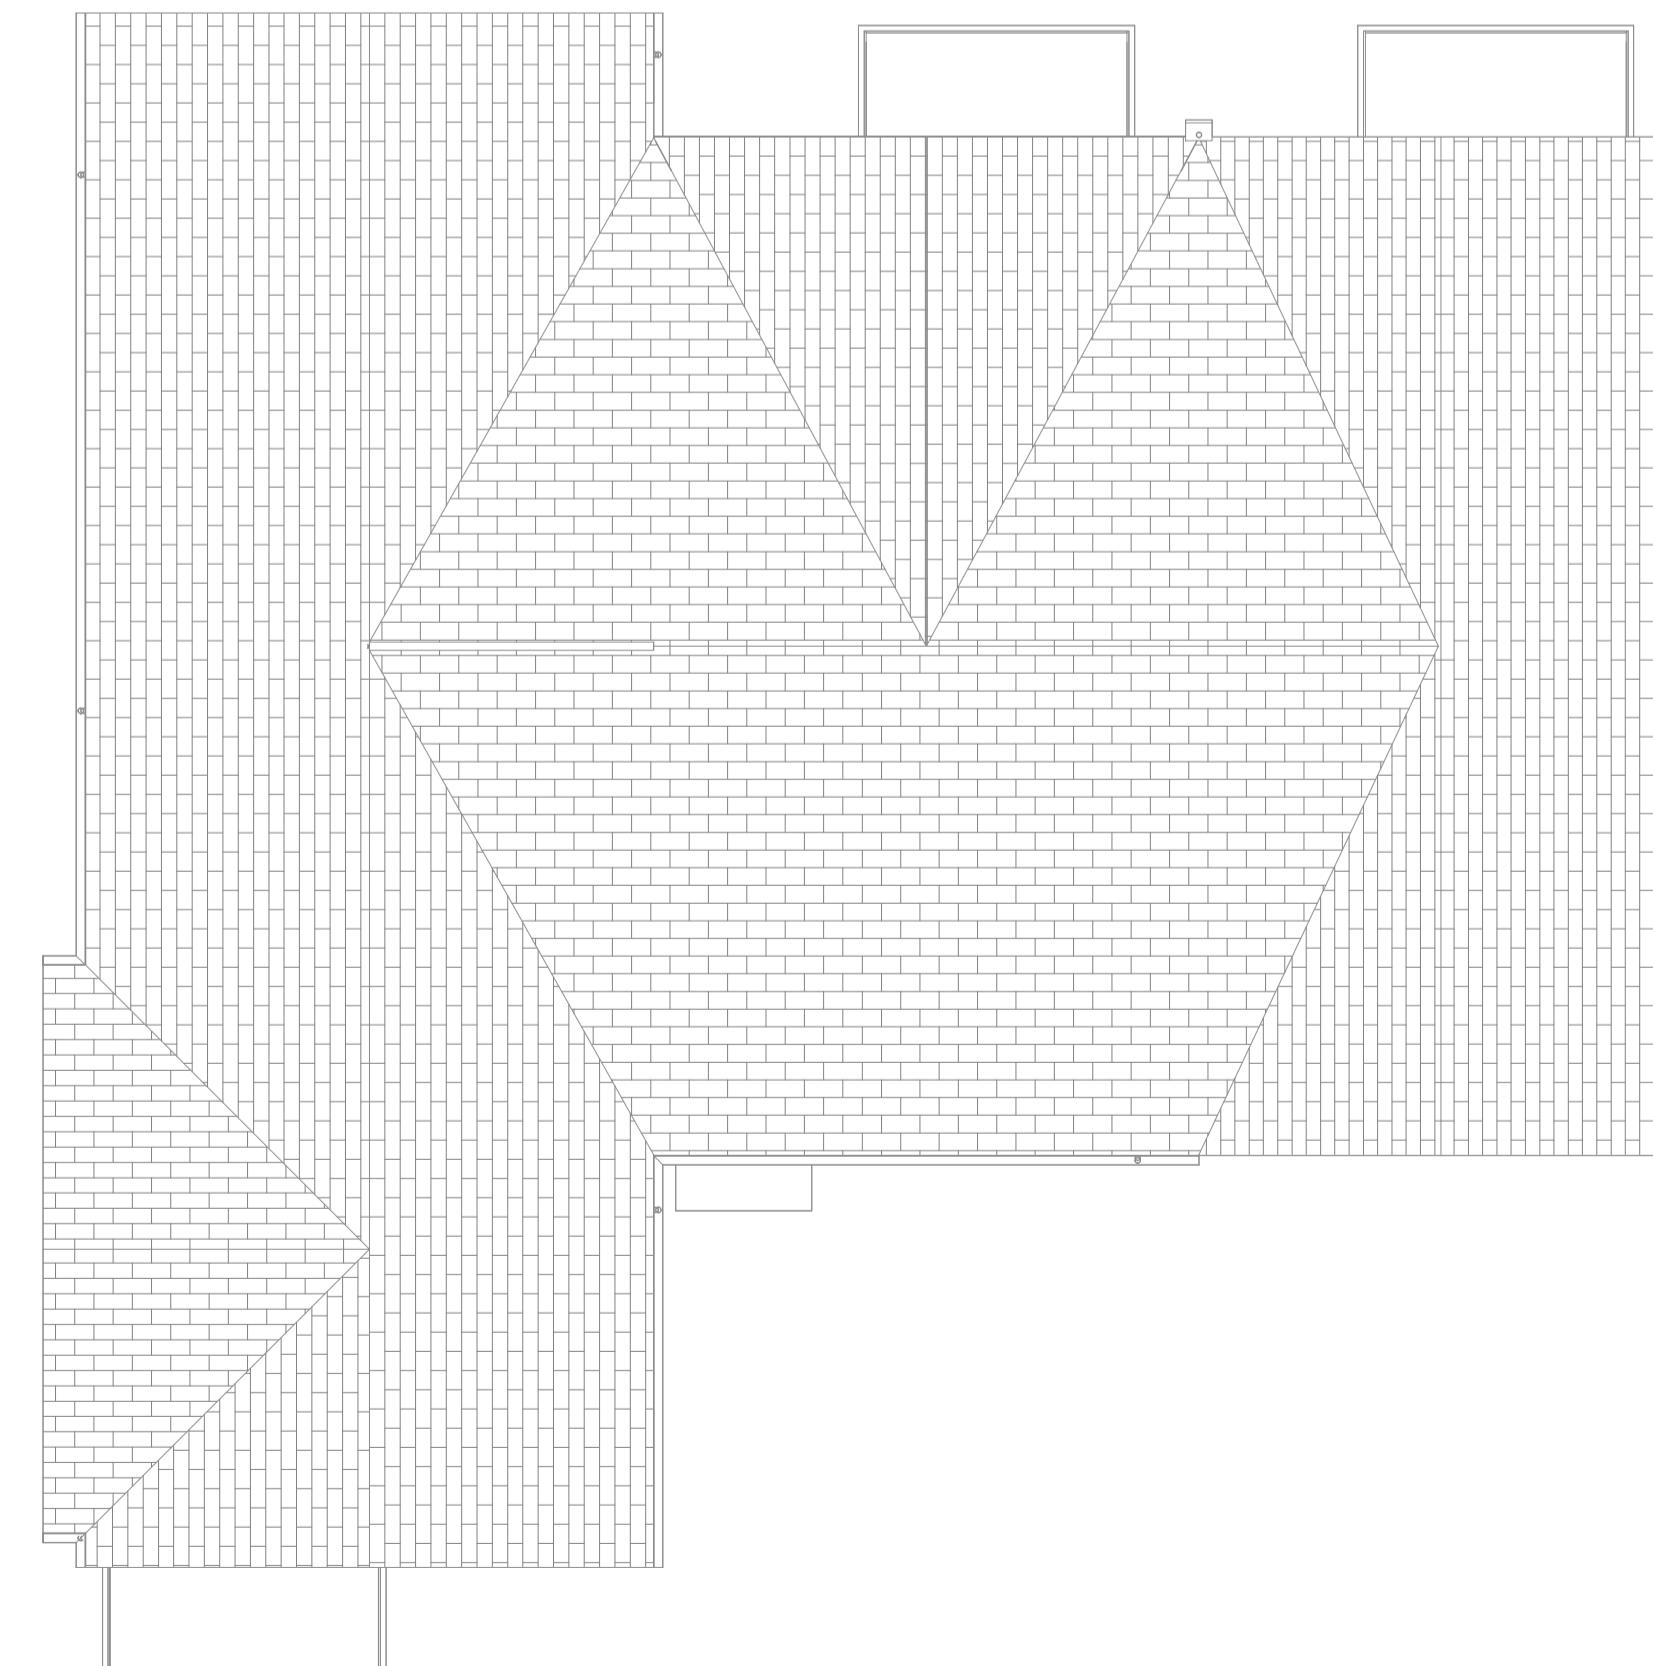

Roof Plan
1 : 100

Key	
1B2P	
2B4P	
Cycle Store	
Lobby	
Refuse & Recycling Store	
Retail	
Risers	
Sprinkler Tank (Commercial)	

Notes
Do not scale from this drawing.
All contractors must visit the site and be responsible for taking and checking dimensions.
All construction information should be taken from figured dimensions only.
Any discrepancies between drawings, specifications and site conditions must be brought to the attention of the supervising officer.
This drawing & the works depicted are the copyright of JTP.
This drawing is prepared for the specific project stage in the Drawing Status section below and it is not intended to be used for any other purpose. Whilst all reasonable efforts are used to ensure drawings are accurate, JTP accept no liability for any reliance placed on, or use made of, this plan by anyone for purposes other than those stated in the Drawing Status below.

P1	25.07.25	Planning Issue	AN	RAP
Rev	Date	Description	Drawn	Chkd
Drawing Status				
Planning				
Client				

Hill

jtp

JTP Studios, Unit 5
The Rum Warehouse
Pennington Street
London, E1W 2AP
+44 (0) 20 7017 1780
www.jtp.co.uk

Project
Northern Arc, Burgess Hill

Drawing Title
Block C - Floor Plans

Scale @A1 1 : 100 Job Ref. 02119
Drawing No BC_00 Revision P1
Scale Bar 0 1 2 3 4 5 m

