

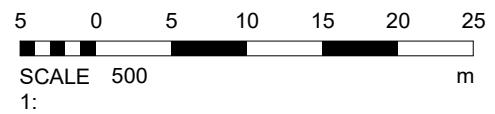
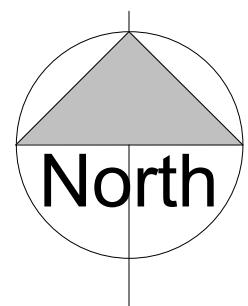


Site Plan 1:1250

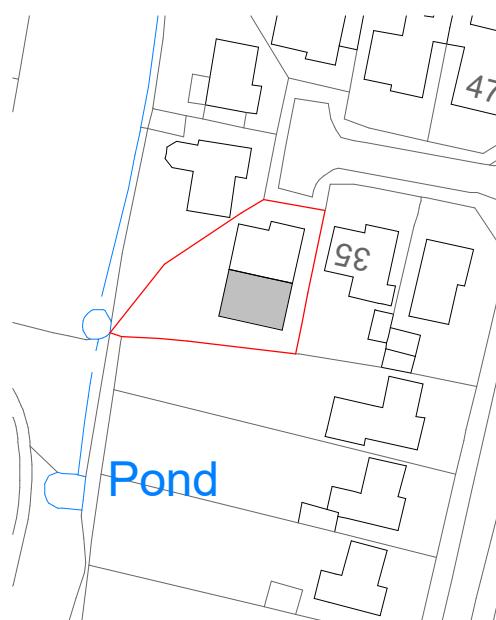

Site Plan 1:500

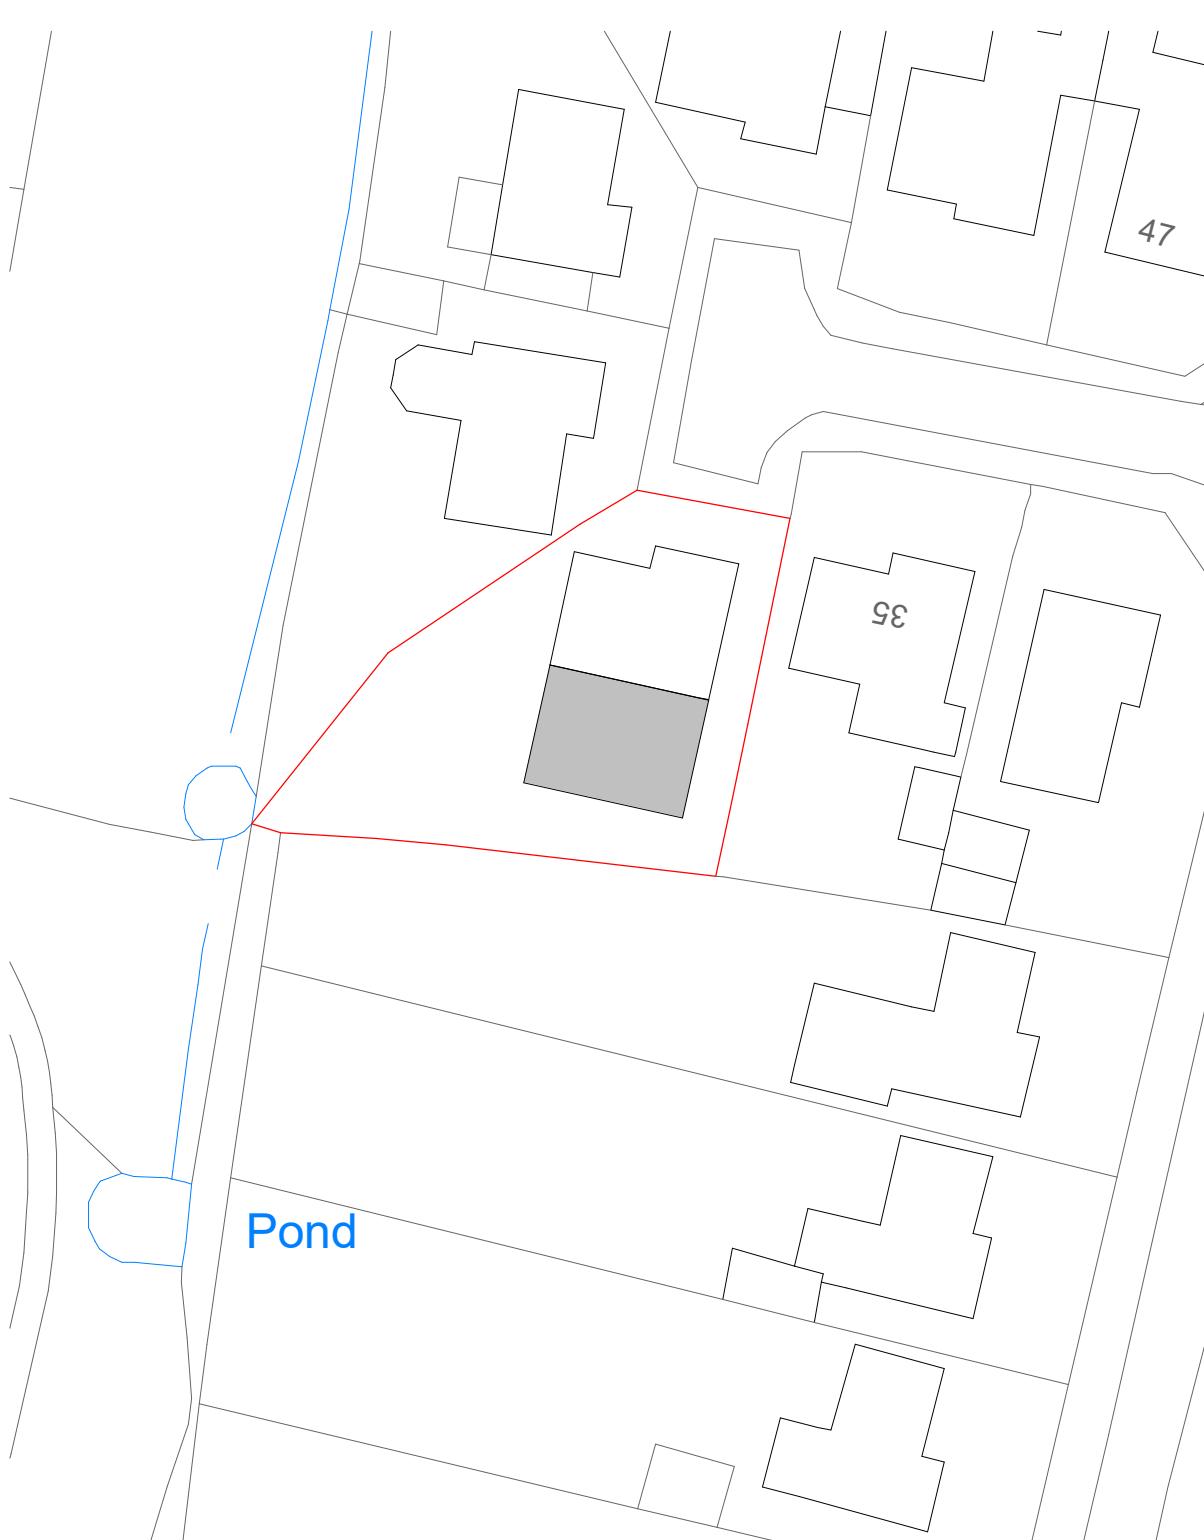

Revisions	
Drawing Number 2025/102	Sheet 1 of 1
Size A3	Scale 1:500, 1:1250
Project	
Site Plan June 2025	
Job Title 37 Orchard Way Hurstpierpoint BN6 9UB	
<p>Do Not scale from this drawing except for planning as photocopies will be subject to distortion            Drawings to be read in conjunction with all other Designers and structural engineers contract drawings and specifications:            Any discrepancies must be brought to the attention of the Designer immediatly            The contractor must verify all dimensions by site measurement before ordering materials or manufacturing components            Substitute materials and products to those named will be acceptable if proven to be of equal or higher performance and not in conflict with other elements</p>	
<p><b>M.J.Humphrey</b> Ltd</p> <p>             chartered association of building engineers</p>	
Mel Humphrey MRICS 9 Aldsworth Avenue Goring By Sea West Sussex BN12 4XQ  Mel@mjhumphrey.co.uk 07701055182	Adam Humphrey MCIOB 21 Pendine Avenue Worthing West Sussex BN11 2NA  Adam@mjhumphrey.co.uk 07812419142