


Existing South West Elevation

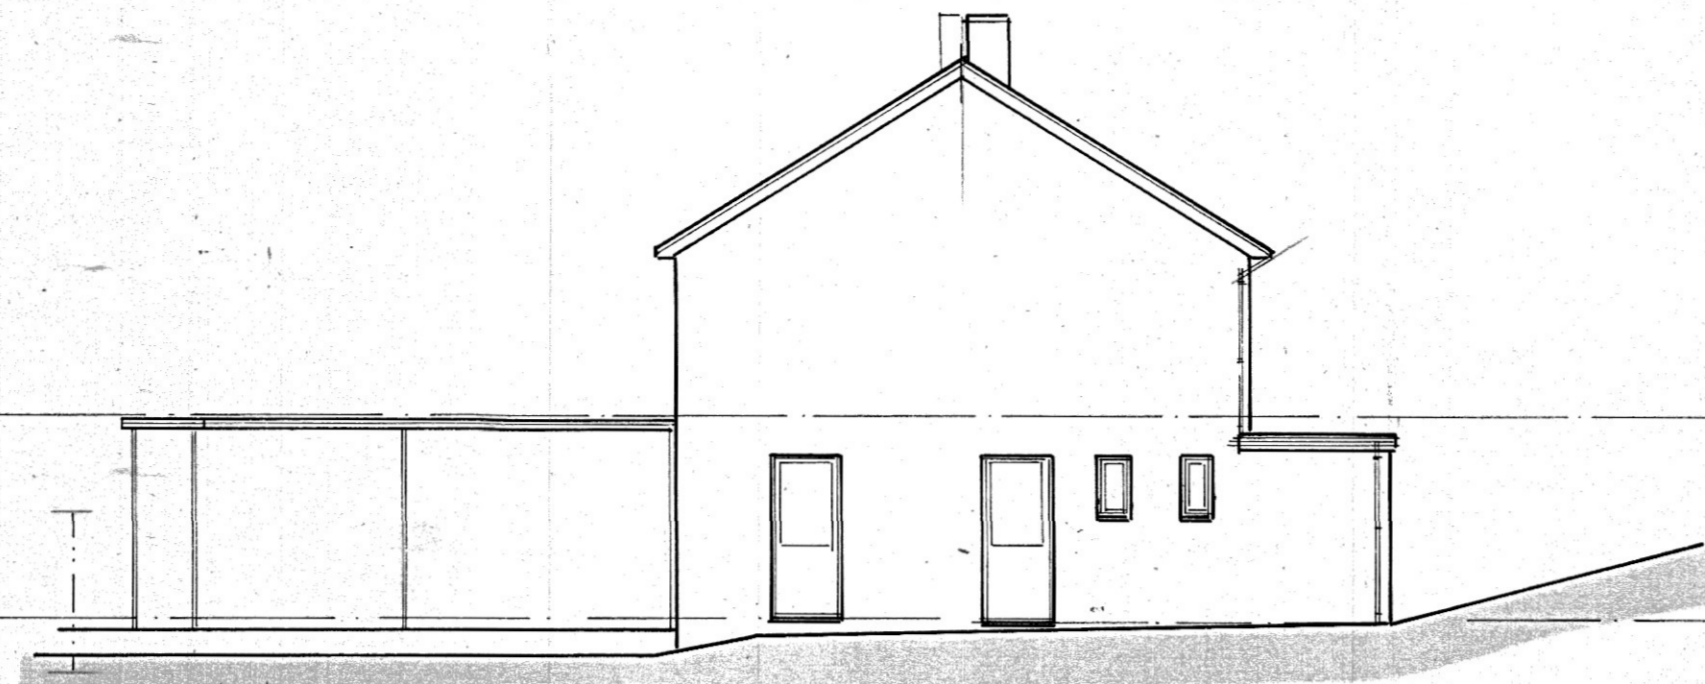


Existing North West Elevation




Existing North East Elevation

**Proposed Materials**


Roof -	Pitched - Dark, interlocking bold roll tiles and fittings.
	Flat - High performance single ply membrane.
Eaves -	White, Upvc eaves enclosure.
Guttering -	White, half round, Upvc gutters and downpipes.
Walls -	General, Local multi stock brickwork.
	South-West, First Floor, Colour washed sand: cement render.
Joinery -	Windows - White, high performance, Upvc.
Joinery -	Doors - White, High performance, Upvc/ composite.

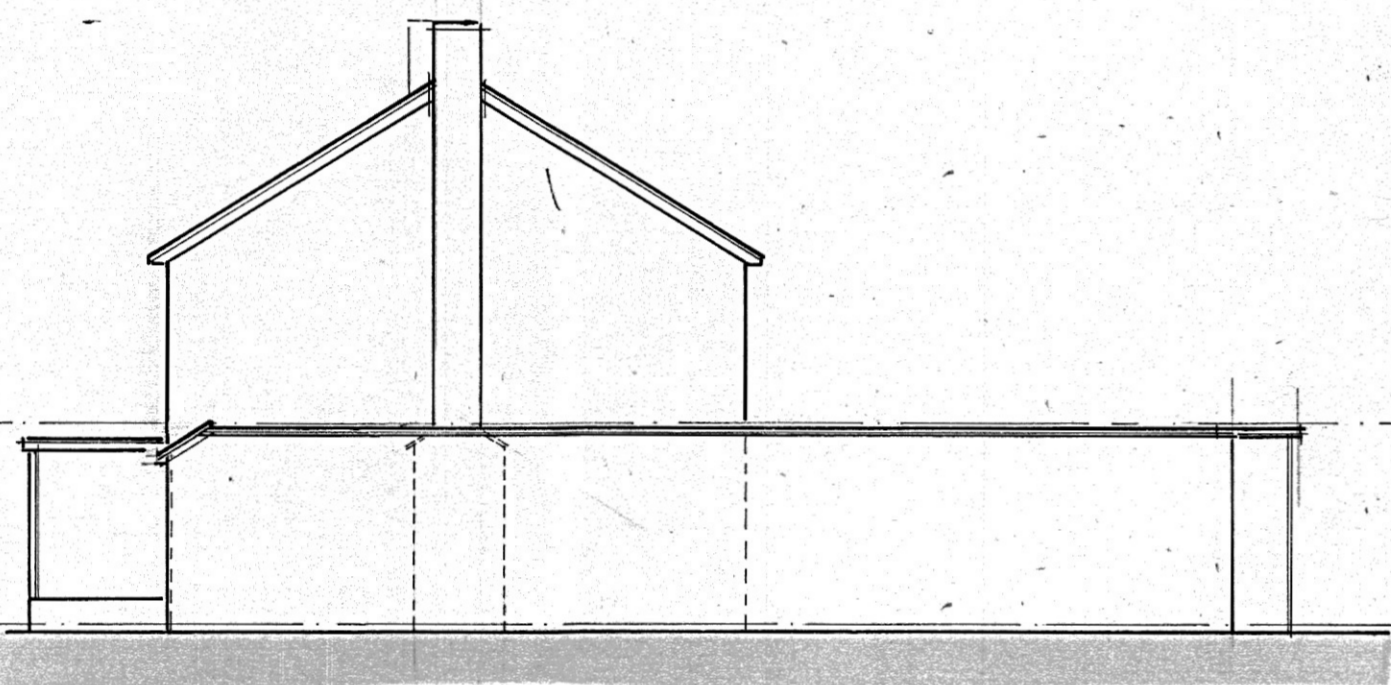

Existing South East Elevation

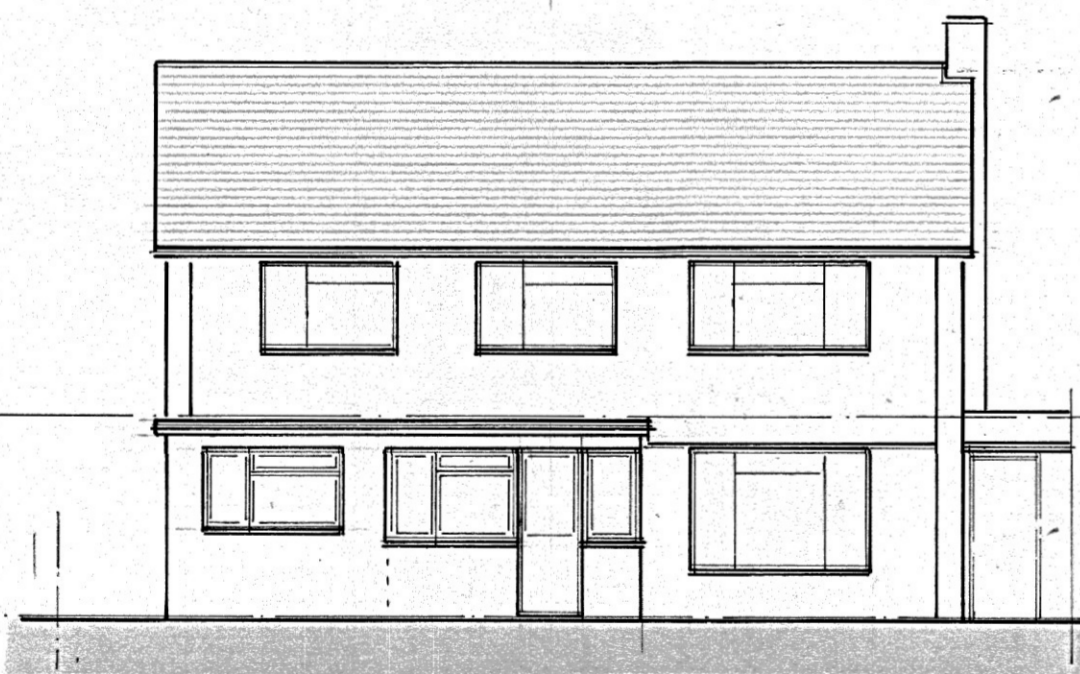

Proposed South West Elevation

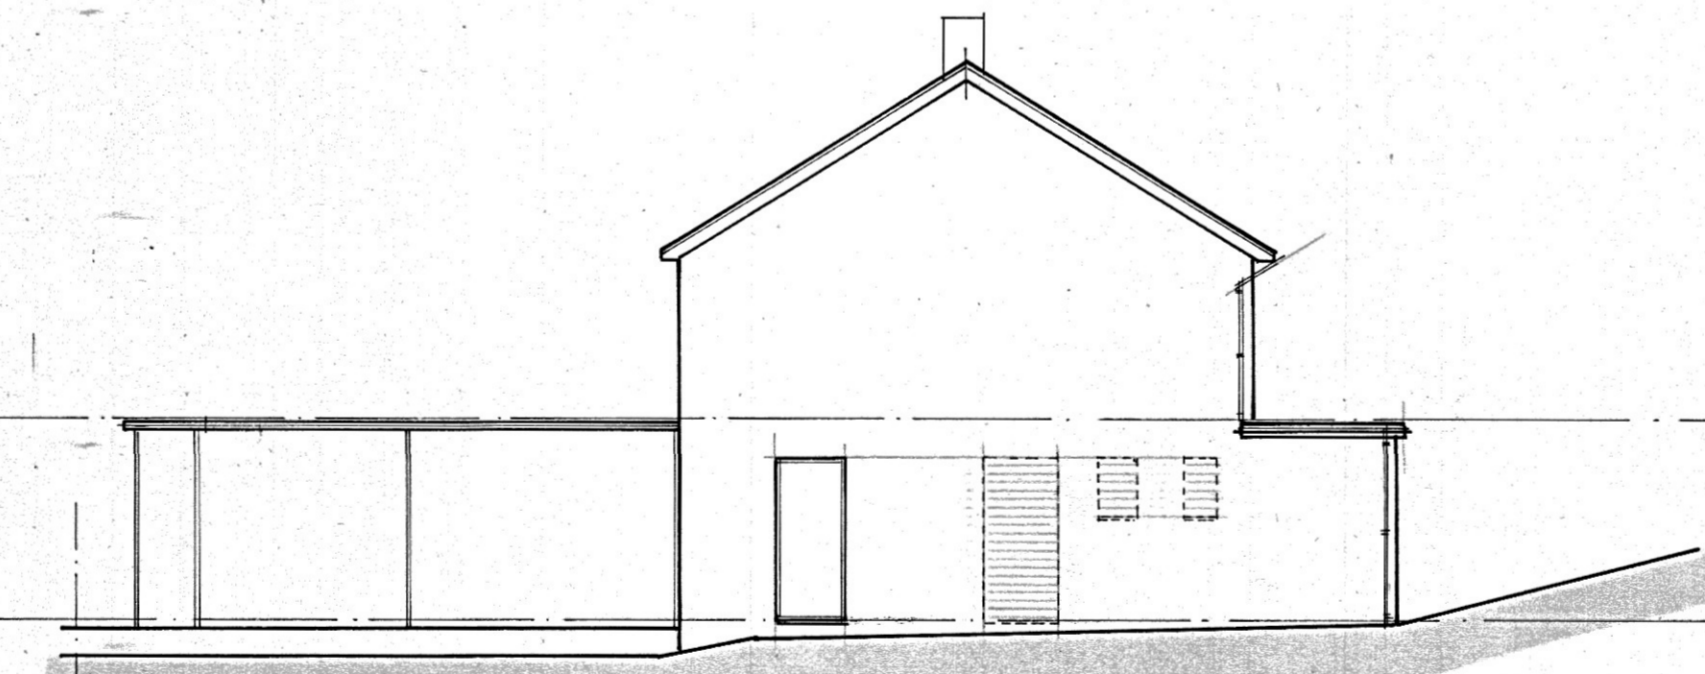


Proposed North West Elevation




Proposed North East Elevation

**Existing Materials**

Roof -	Pitched - Dark, interlocking bold roll tiles and fittings.
	Flat - Built up, multi layer, mineral felt
Eaves -	White, Upvc eaves enclosure.
Guttering -	White, half round, Upvc gutters and downpipes.
Walls -	General, Local multi stock brickwork.
	South-West, First Floor, Colour washed sand: cement render.
Joinery -	Windows - White, high performance, Upvc.
Joinery -	Doors - High performance, Upvc/ composite.

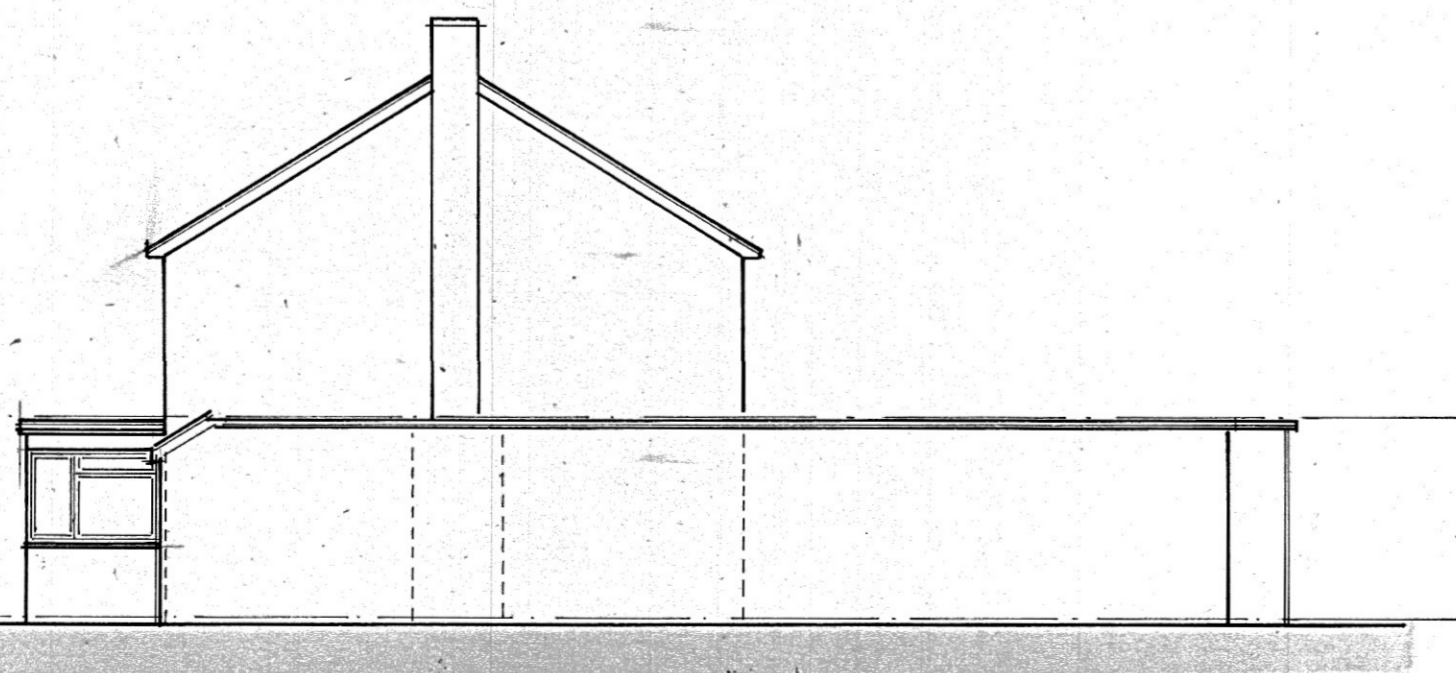

Proposed South West Elevation

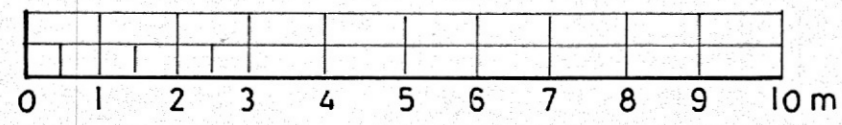

Scale - 1:100

**Proposed Garage Conversion, Porch Enclosure and Alterations at: - 2. Home Platt, Sharpthorne, East Grinstead, West Sussex. RH19 4NZ**

Title:	Existing and Proposed Elevations.	
Client:	Dr & Mrs Bolade.	
Date:	January 2026	Drawn: ST
Scales:	1: 100 @ A1	
Drawing No:	2026/ 352/ 003	