




CABIN EXISTING FLOOR PLAN

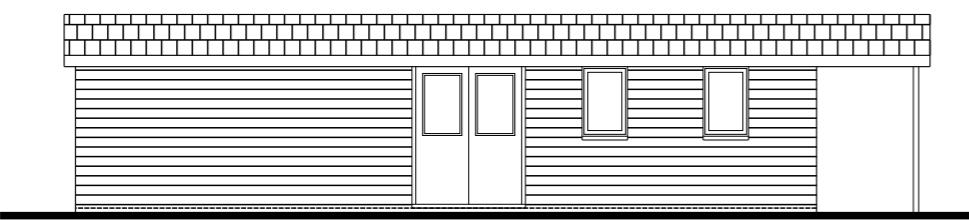


EXISTING CABIN - FRONT ELEVATION (NORTH FACING)

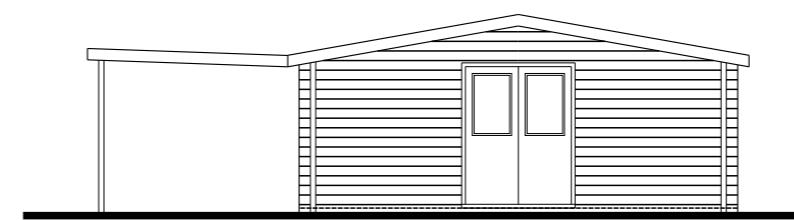

SIDE ELEVATION (WEST FACING)

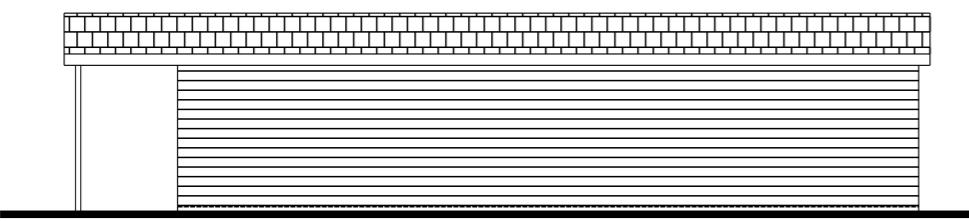

EXISTING CABIN - REAR ELEVATION (SOUTH FACING)

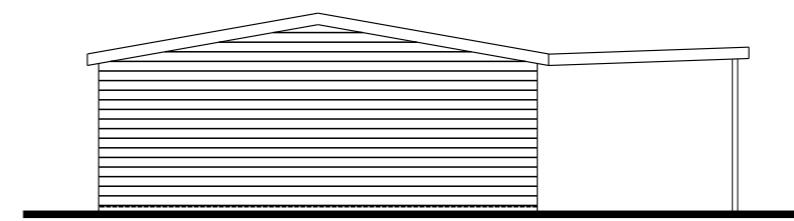

SIDE ELEVATION (EAST FACING)

NOTES  
No dimensions should be scaled during construction and any missing dimensions required should be requested and confirmed before proceeding. All dimensions must be checked on site and agreed with the client prior to construction.  
The scale bar provided is for use so that the drawings can be scaled during the planning application process.  
Scale bar 50mm at 1:1

**MATERIALS:**

TIMBER CLAD WALLS

FELT SHINGLE ROOF



Project

THE PADEL CLUB  
Q LEISURE, LONDON ROAD  
ALBOURNE, BRIGHTON  
BNB6 9BQ

Title  
EXISTING BUILDING  
PLAN + ELEVATIONS

Scale 1:100 @A3 Date NOV 2025  
Drawn CH Checked SH  
Drawing Number 10150/P020 Revision -

**Saunders**  
Architecture + Urban Design