


0 10 20 30 40 50 60 70 80 90 100 110 120 130 140 150 mm

0 10 20 30 40 50 60 70 80 90 100 110 120 130 140 150 mm

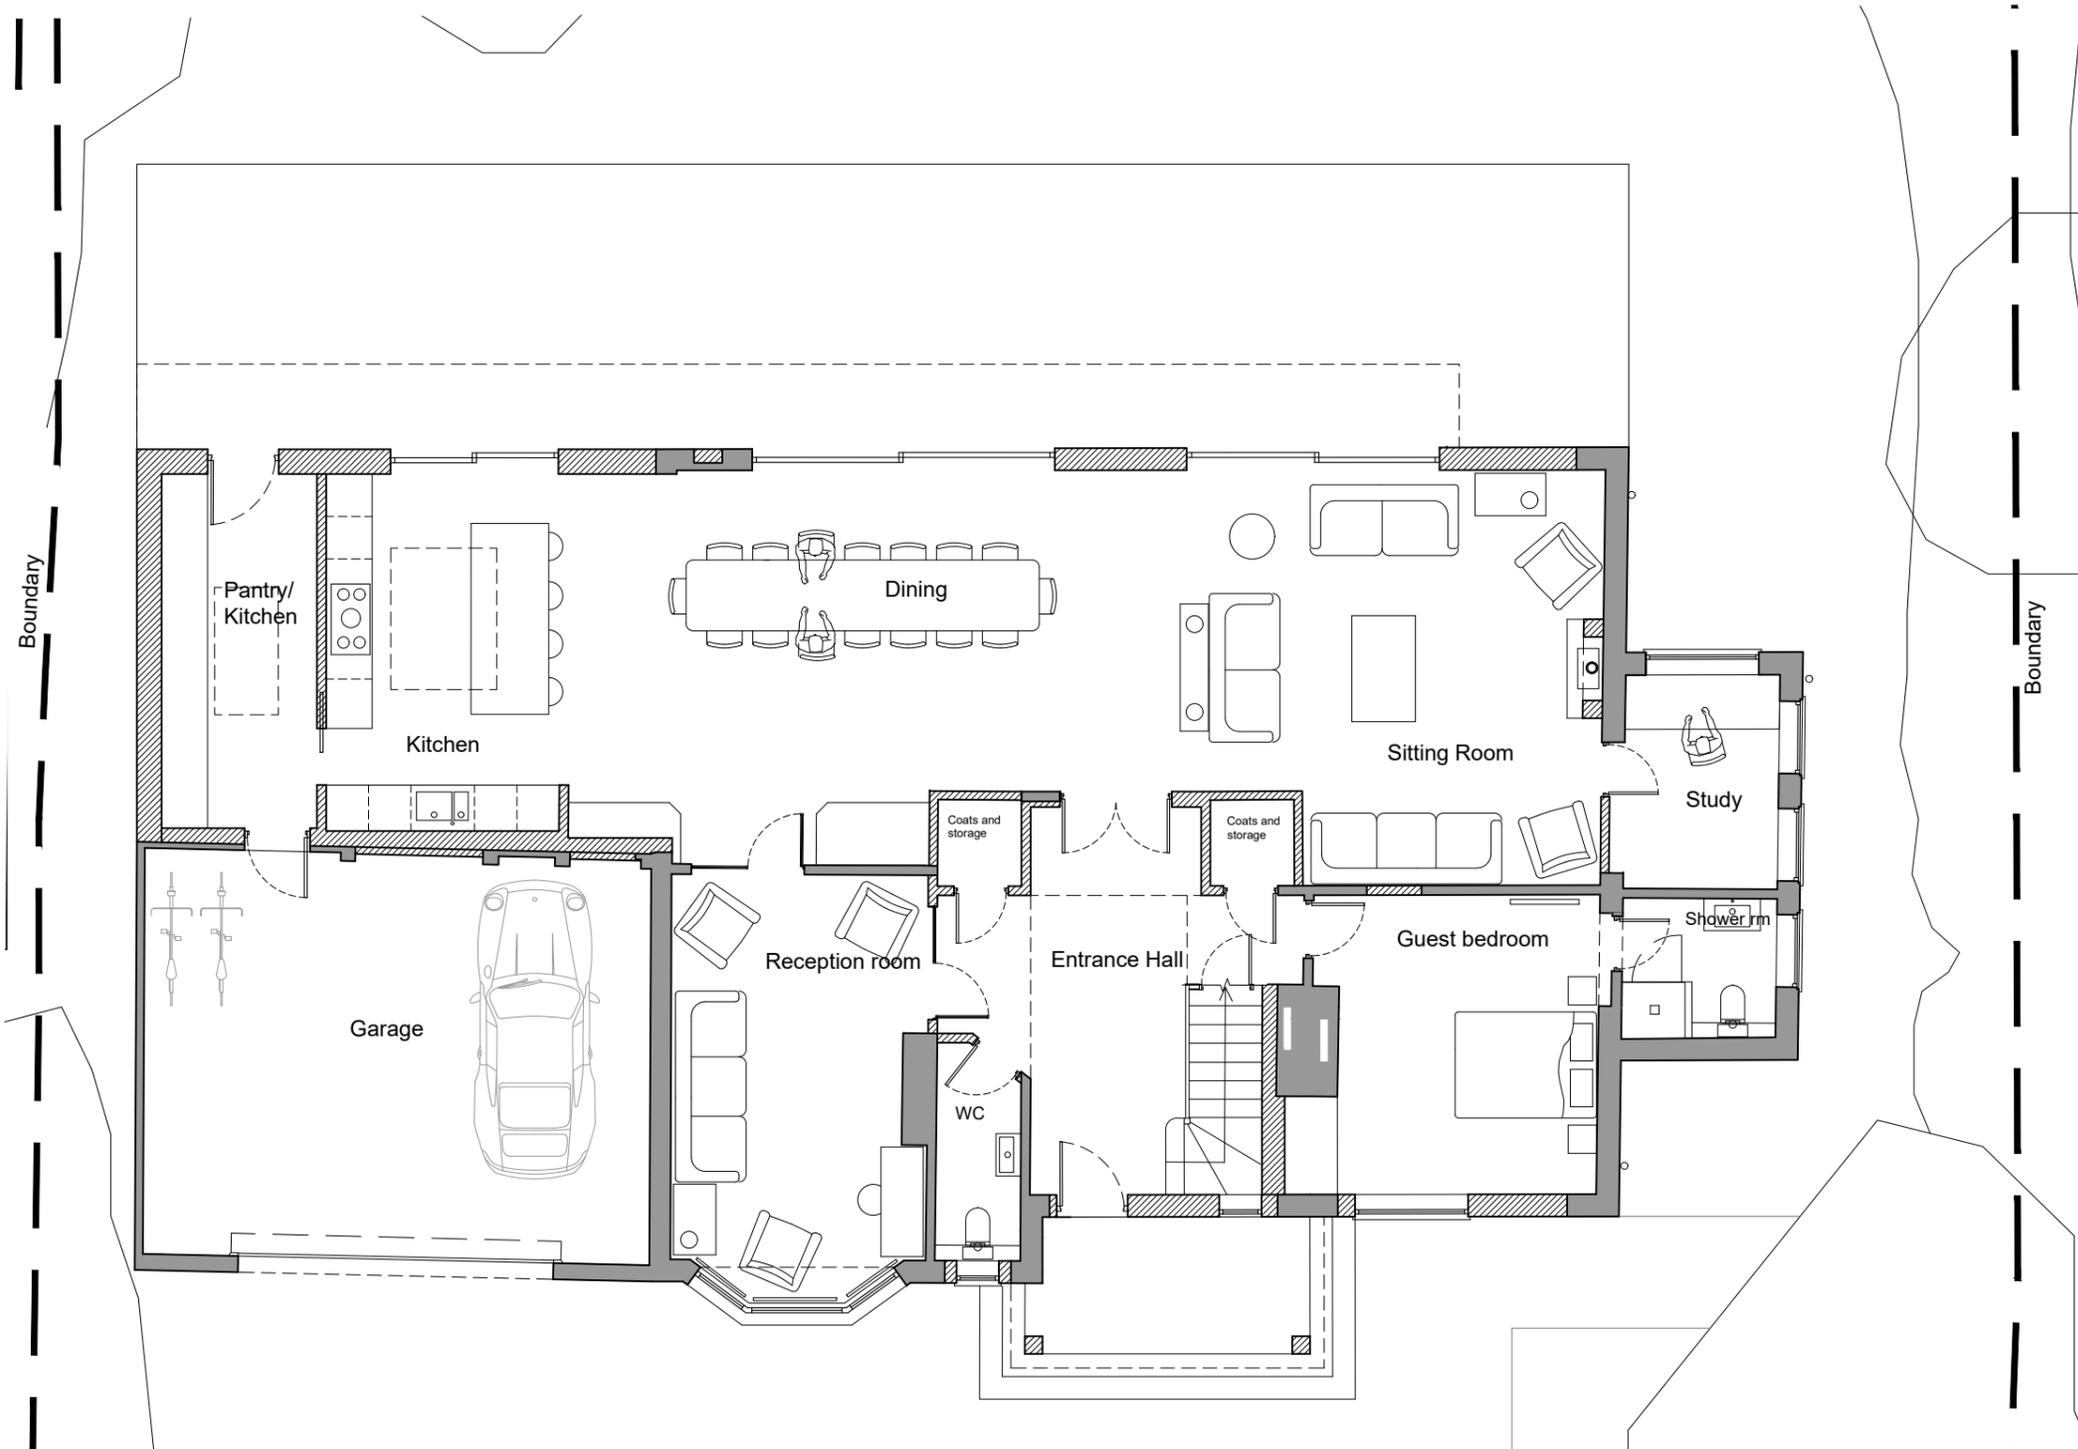


Boundary

Boundary

Proposed Ground Floor Plan 1:100

Planning Application

Key to shading on Plans  
 New walls  
 Existing walls

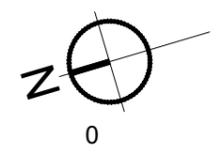

SCALE

A 22/01/26 Minor changes to plan following revision to roof line		CHECK ALL DIMENSIONS ON SITE DO NOT SCALE OFF DRAWING NOT FOR CONSTRUCTION DRAWING FOR PLANNING PURPOSES ONLY
REVISION:	DESCRIPTION:	INITIALS:
CLIENT:  Mr Andrews	DESCRIPTION:  Proposed Ground Floor Plan	NOTES:  <b>RATHBONE • MILLER</b> <i>architecture &amp; project management</i> First Floor, 39 High Street, Steyning, West Sussex, BN44 3YE Telephone: 01903 879873
SCALE:  1:100@ A3	DATE:  Jan 26'	DRAWN:  PF/PP
PROJECT:  90 Valebridge Road Burgess Hill. RH15 0RP		DRAWING NUMBER:  <b>22540-106</b>
		REVISION:  <b>A</b>
<small>© Copyright RATHBONE MILLER LIMITED</small>		