


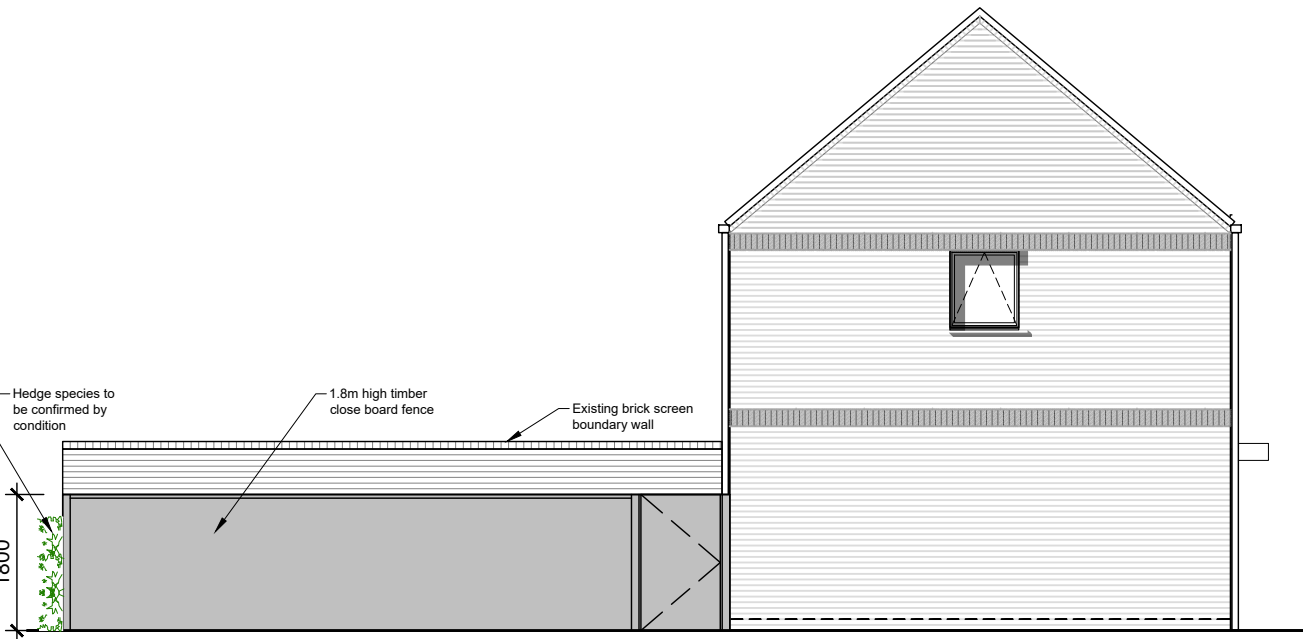


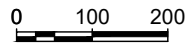


Rear Elevation (South)

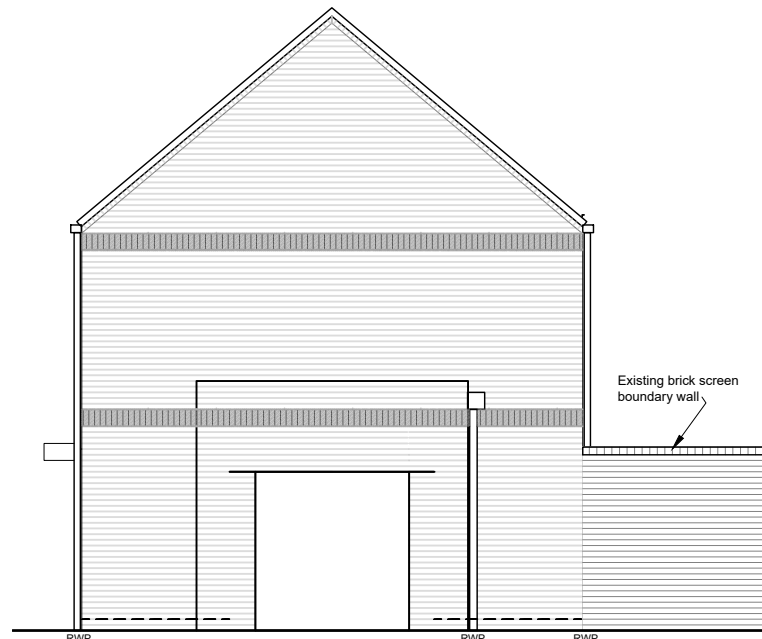

Side Elevation (East)

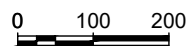


Side Elevation (West)

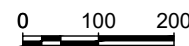

NOTES:

Do not scale from this drawing except for planning application purposes.

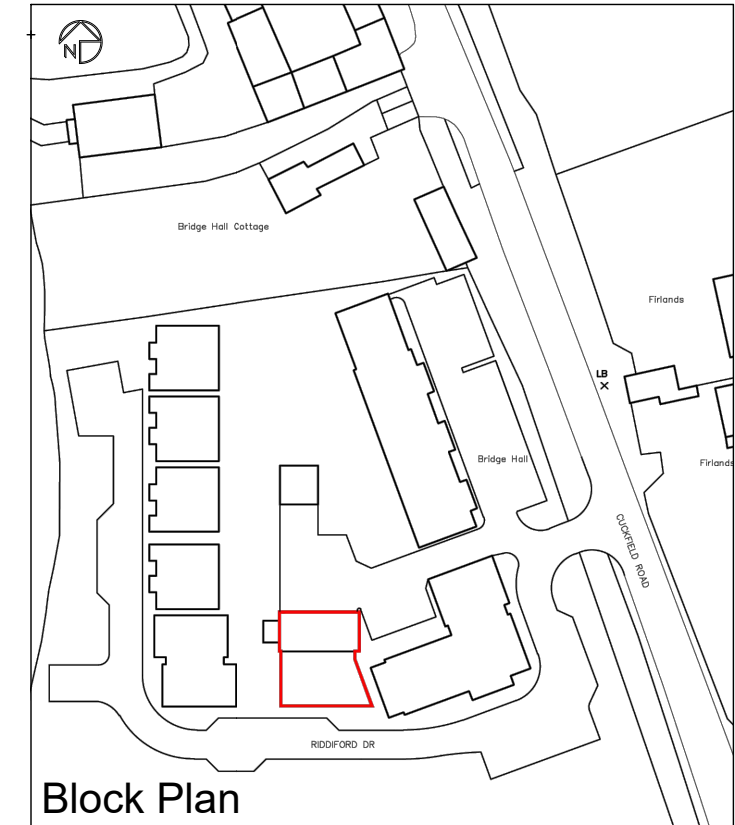

Block Plan

- P4 24.02.26 flank fence reinstated to show 1.8 high, rear fence revised to show tennis cort style fence with hedging behind AMW
- P3 11.02.26 Fence reinstated, but reduced to 1.2m AMW
- P2 18.12.25 Fence removed, titleblock amended AMW

Rev	Date	Notes	Initials

BROOKWORTH
HOMES

99 Bell Street, Reigate,
Surrey, RH2 7AN
Tel. 01373 236 150
Fax. 01373 236 151

PROJECT
Bridge Hall
Cuckfield Road,
Burgess Hill

HOUSE TYPE	STATUS PLANNING	SPEC
------------	--------------------	------

DRAWING TITLE Plot 21 Rear & Side Elevations	AREA
---	------

SCALE 1:100 @ A3	DATE October 2025	DRAWN AMW
---------------------	----------------------	--------------

DWG NO. BWH208-PL-100	REV. P4
---------------------------------	-------------------